




© 2003 DFP PLANNING & DESIGN LLC
 UNAUTHORIZED USE OF THE PLAN
 IS A VIOLATION OF THE U.S.
 COPYRIGHT ACT

DATE:	12-22-03
REVISIONS:	
DRAWN BY:	CP
COMM. NO.:	203615
SHEET NO.:	1

DFP EXAMPLE

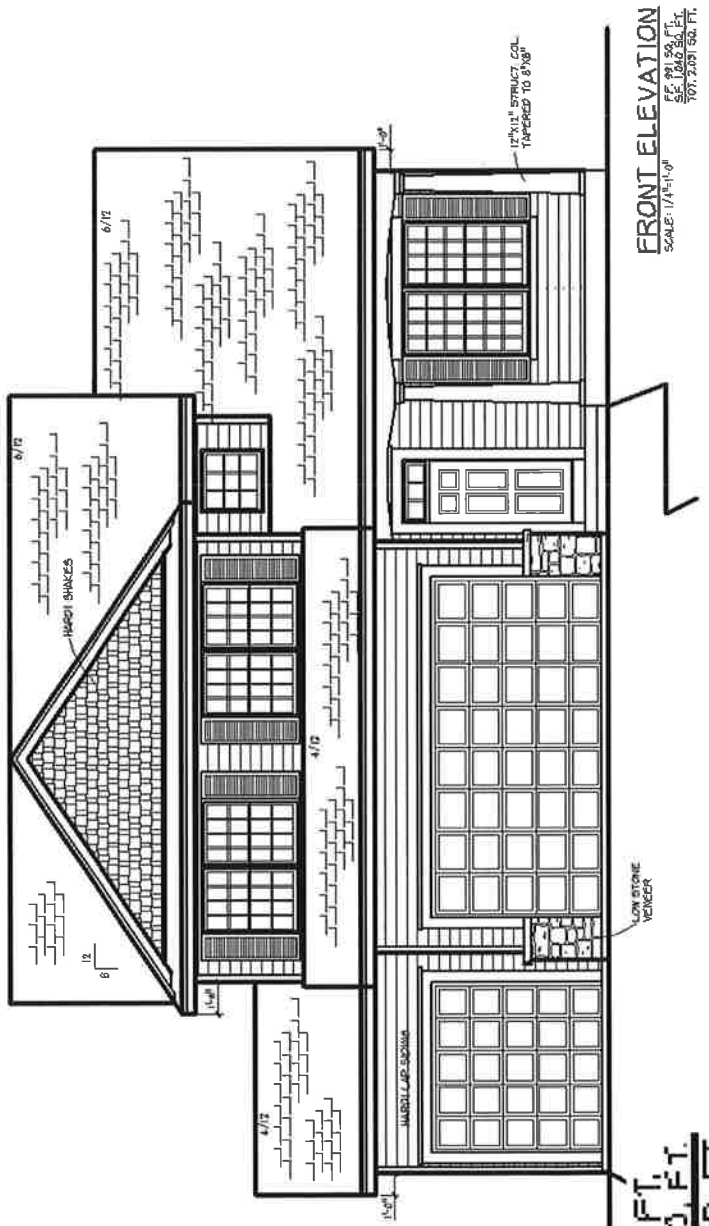

COMM. NO.
203615


FRONT ELEVATION
 SCALE: 1/4"=1'-0"
 SF. 1,040 SQ. FT.
 707,2031 SQ. FT.

FF. 991 SQ. FT.
 SF. 1,040 SQ. FT.
 707,2031 SQ. FT.

3-BED 2.5-BATH
 2-STORY
 FORMAL L/R
 FF LAUND.

58'6"W X 36'D

DFP EXAMPLE

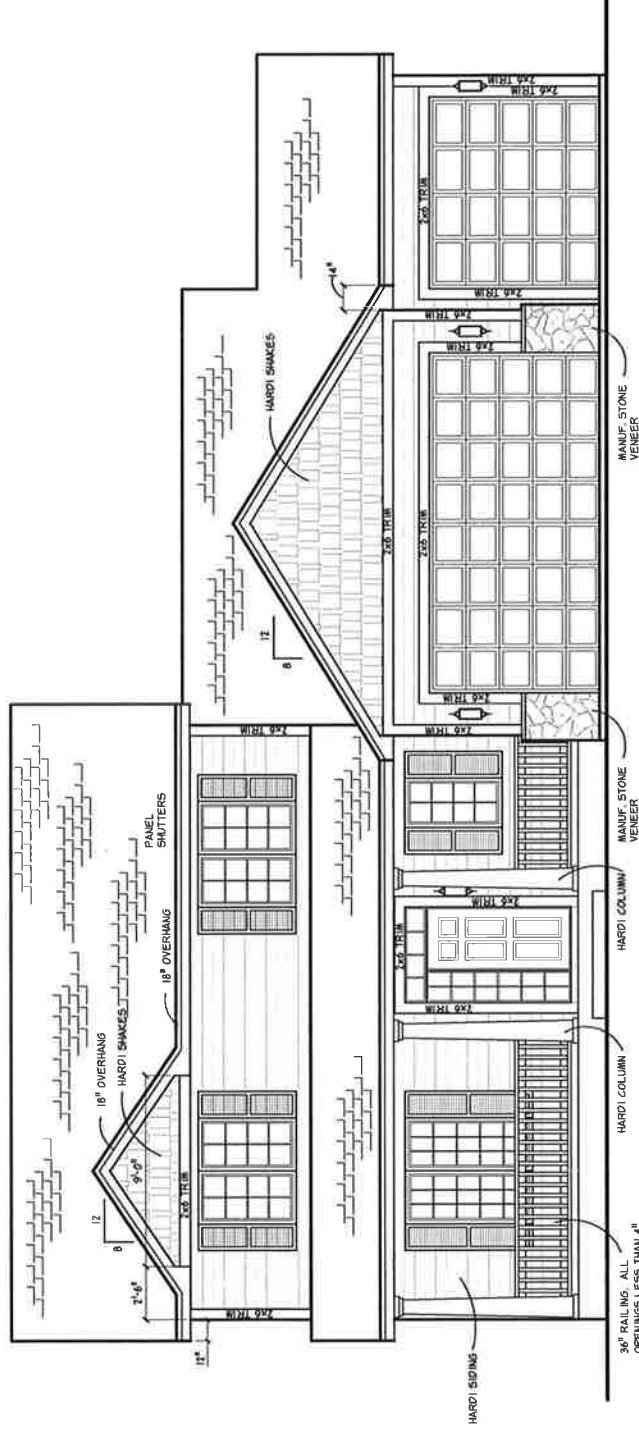

FRONT ELEVATION
 1/4" = 1'-0"


1074 SQ FT FIRST
 784 SQ FT SECOND
 1858 SQ FT TOTAL

1074 SQ FT FIRST
 784 SQ FT SECOND
 1858 SQ FT TOTAL

COMM. NO.
 203622
 SHEET NO.
 1

60' W X 37' 2" D

4-BED 2-STORY
 FORMAL D/R
 FF-LAUND.

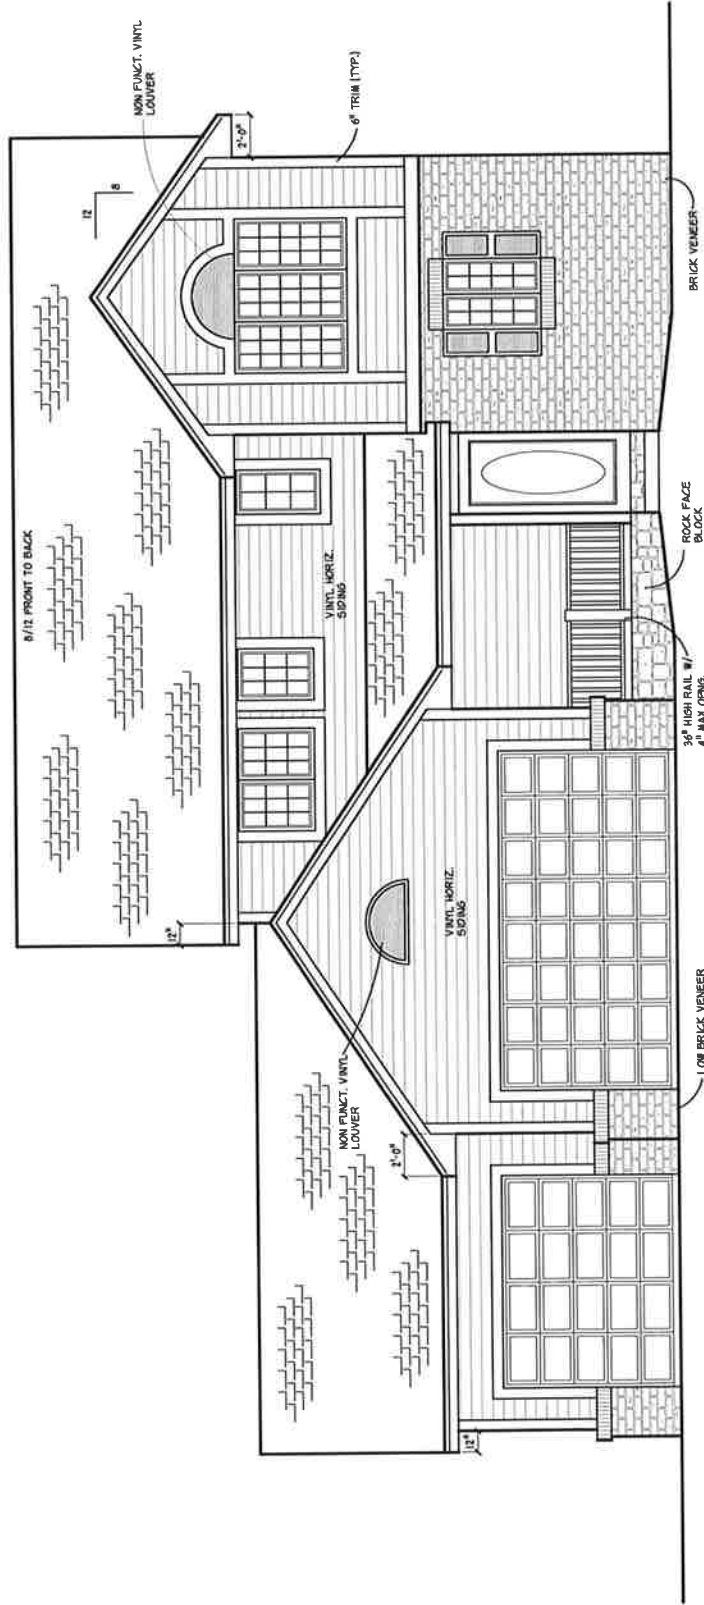

FRONT ELEVATION
 872 SQFT. F.F.
 965 SQFT. S.F.
 1837 SQFT. TOTAL
 SCALE: 1/4"=1'-0"

872 SQFT. F.F.
 965 SQFT. S.F.
 1837 SQFT. TOTAL

COMM. NO.
 202206
 SHEET NO.
 1