

Attachment E




Trash enc

New curb gutter

SCALE MODEL
SUPPLIES

New apron

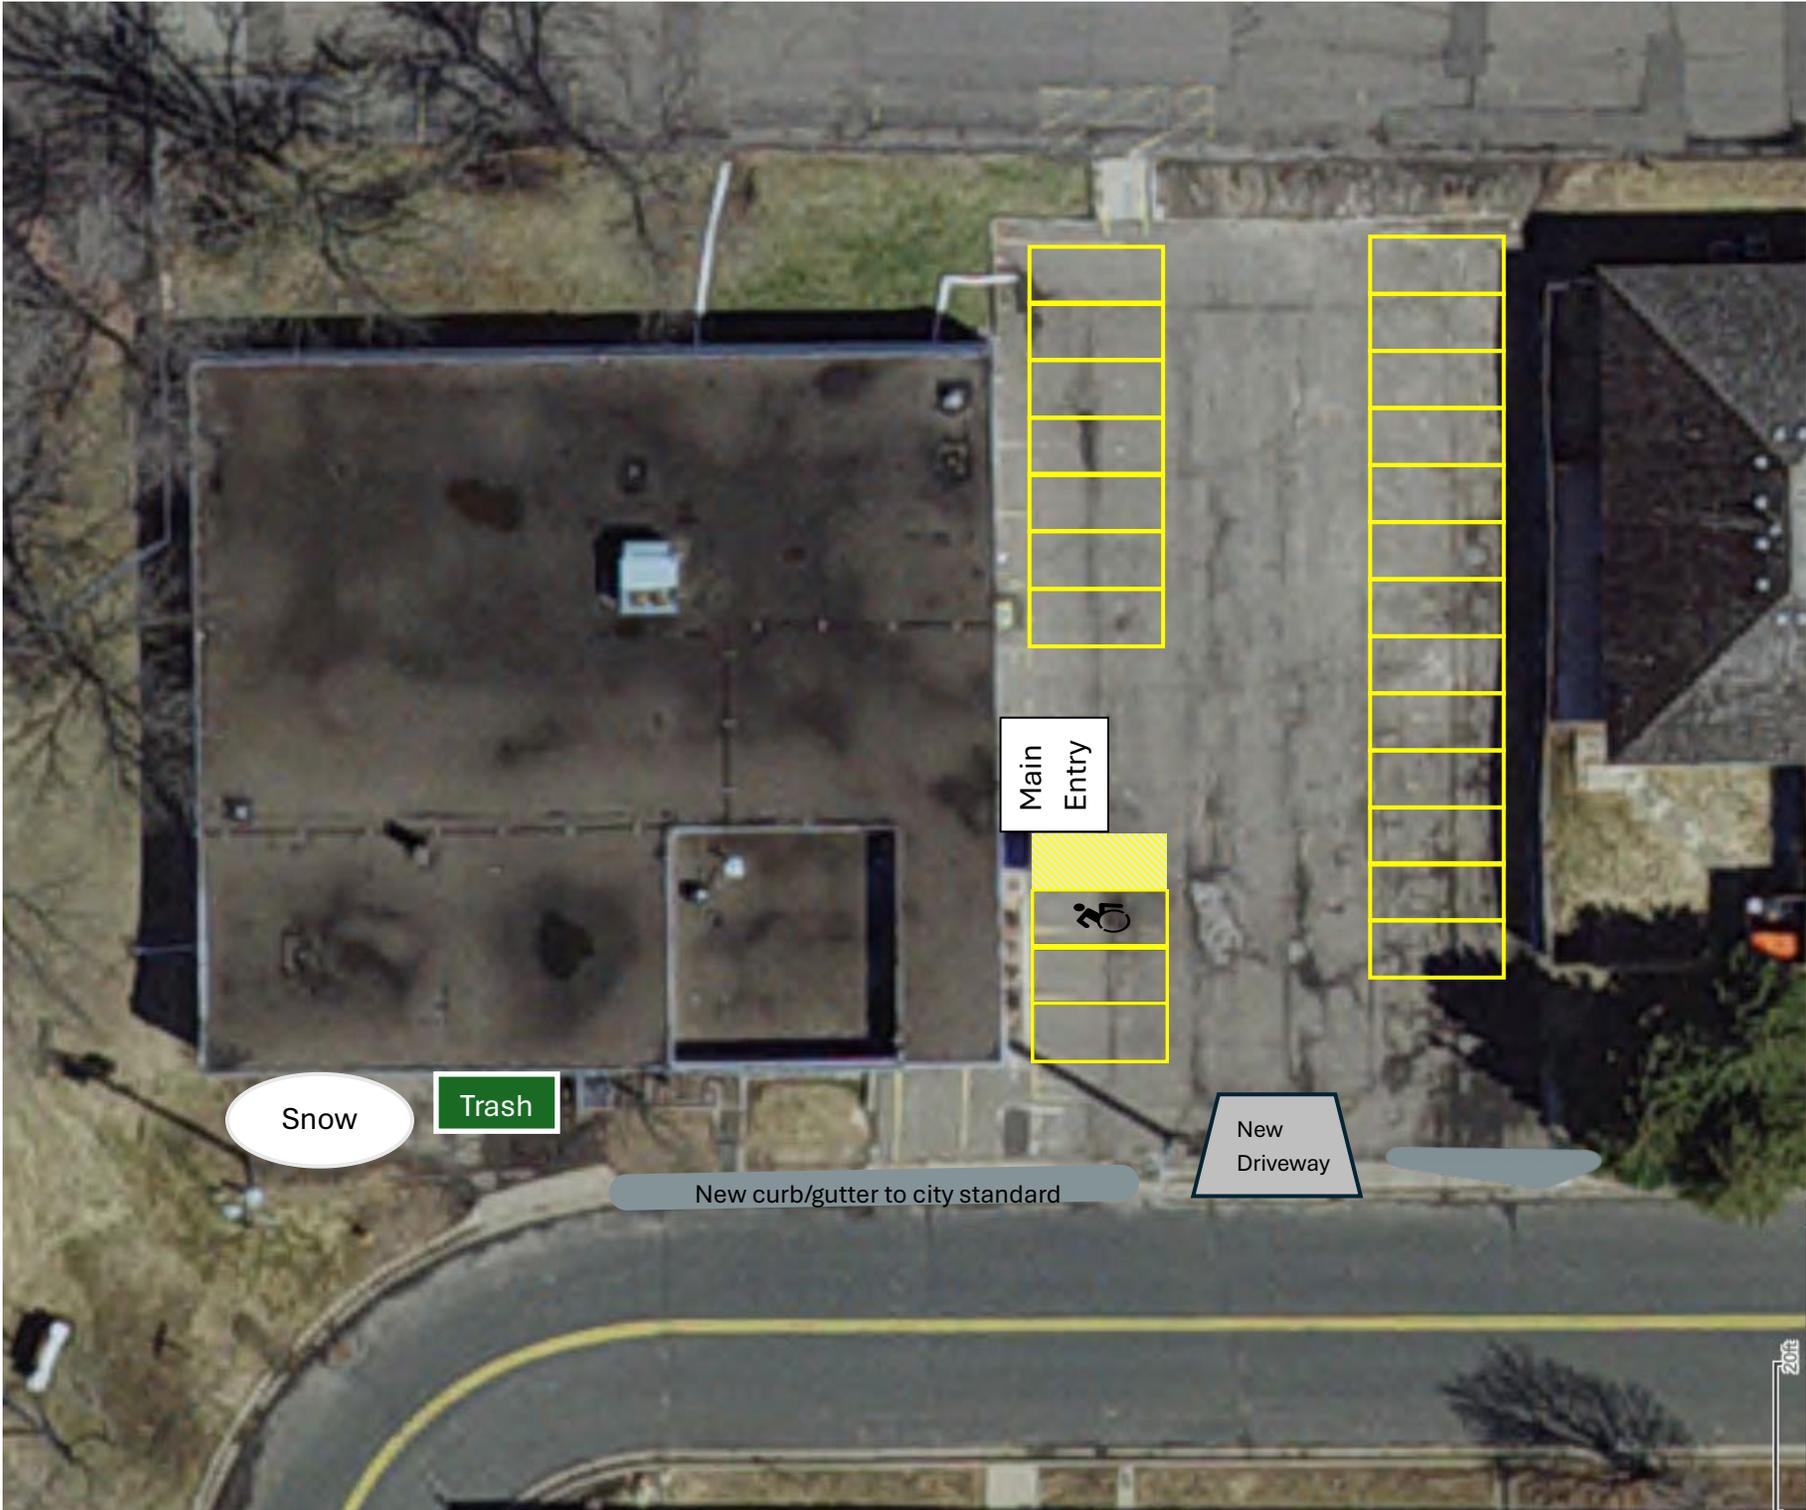

Snow

Trash

Main Entry



New curb/gutter to city standard

New Driveway

20ft