



# Attachment A

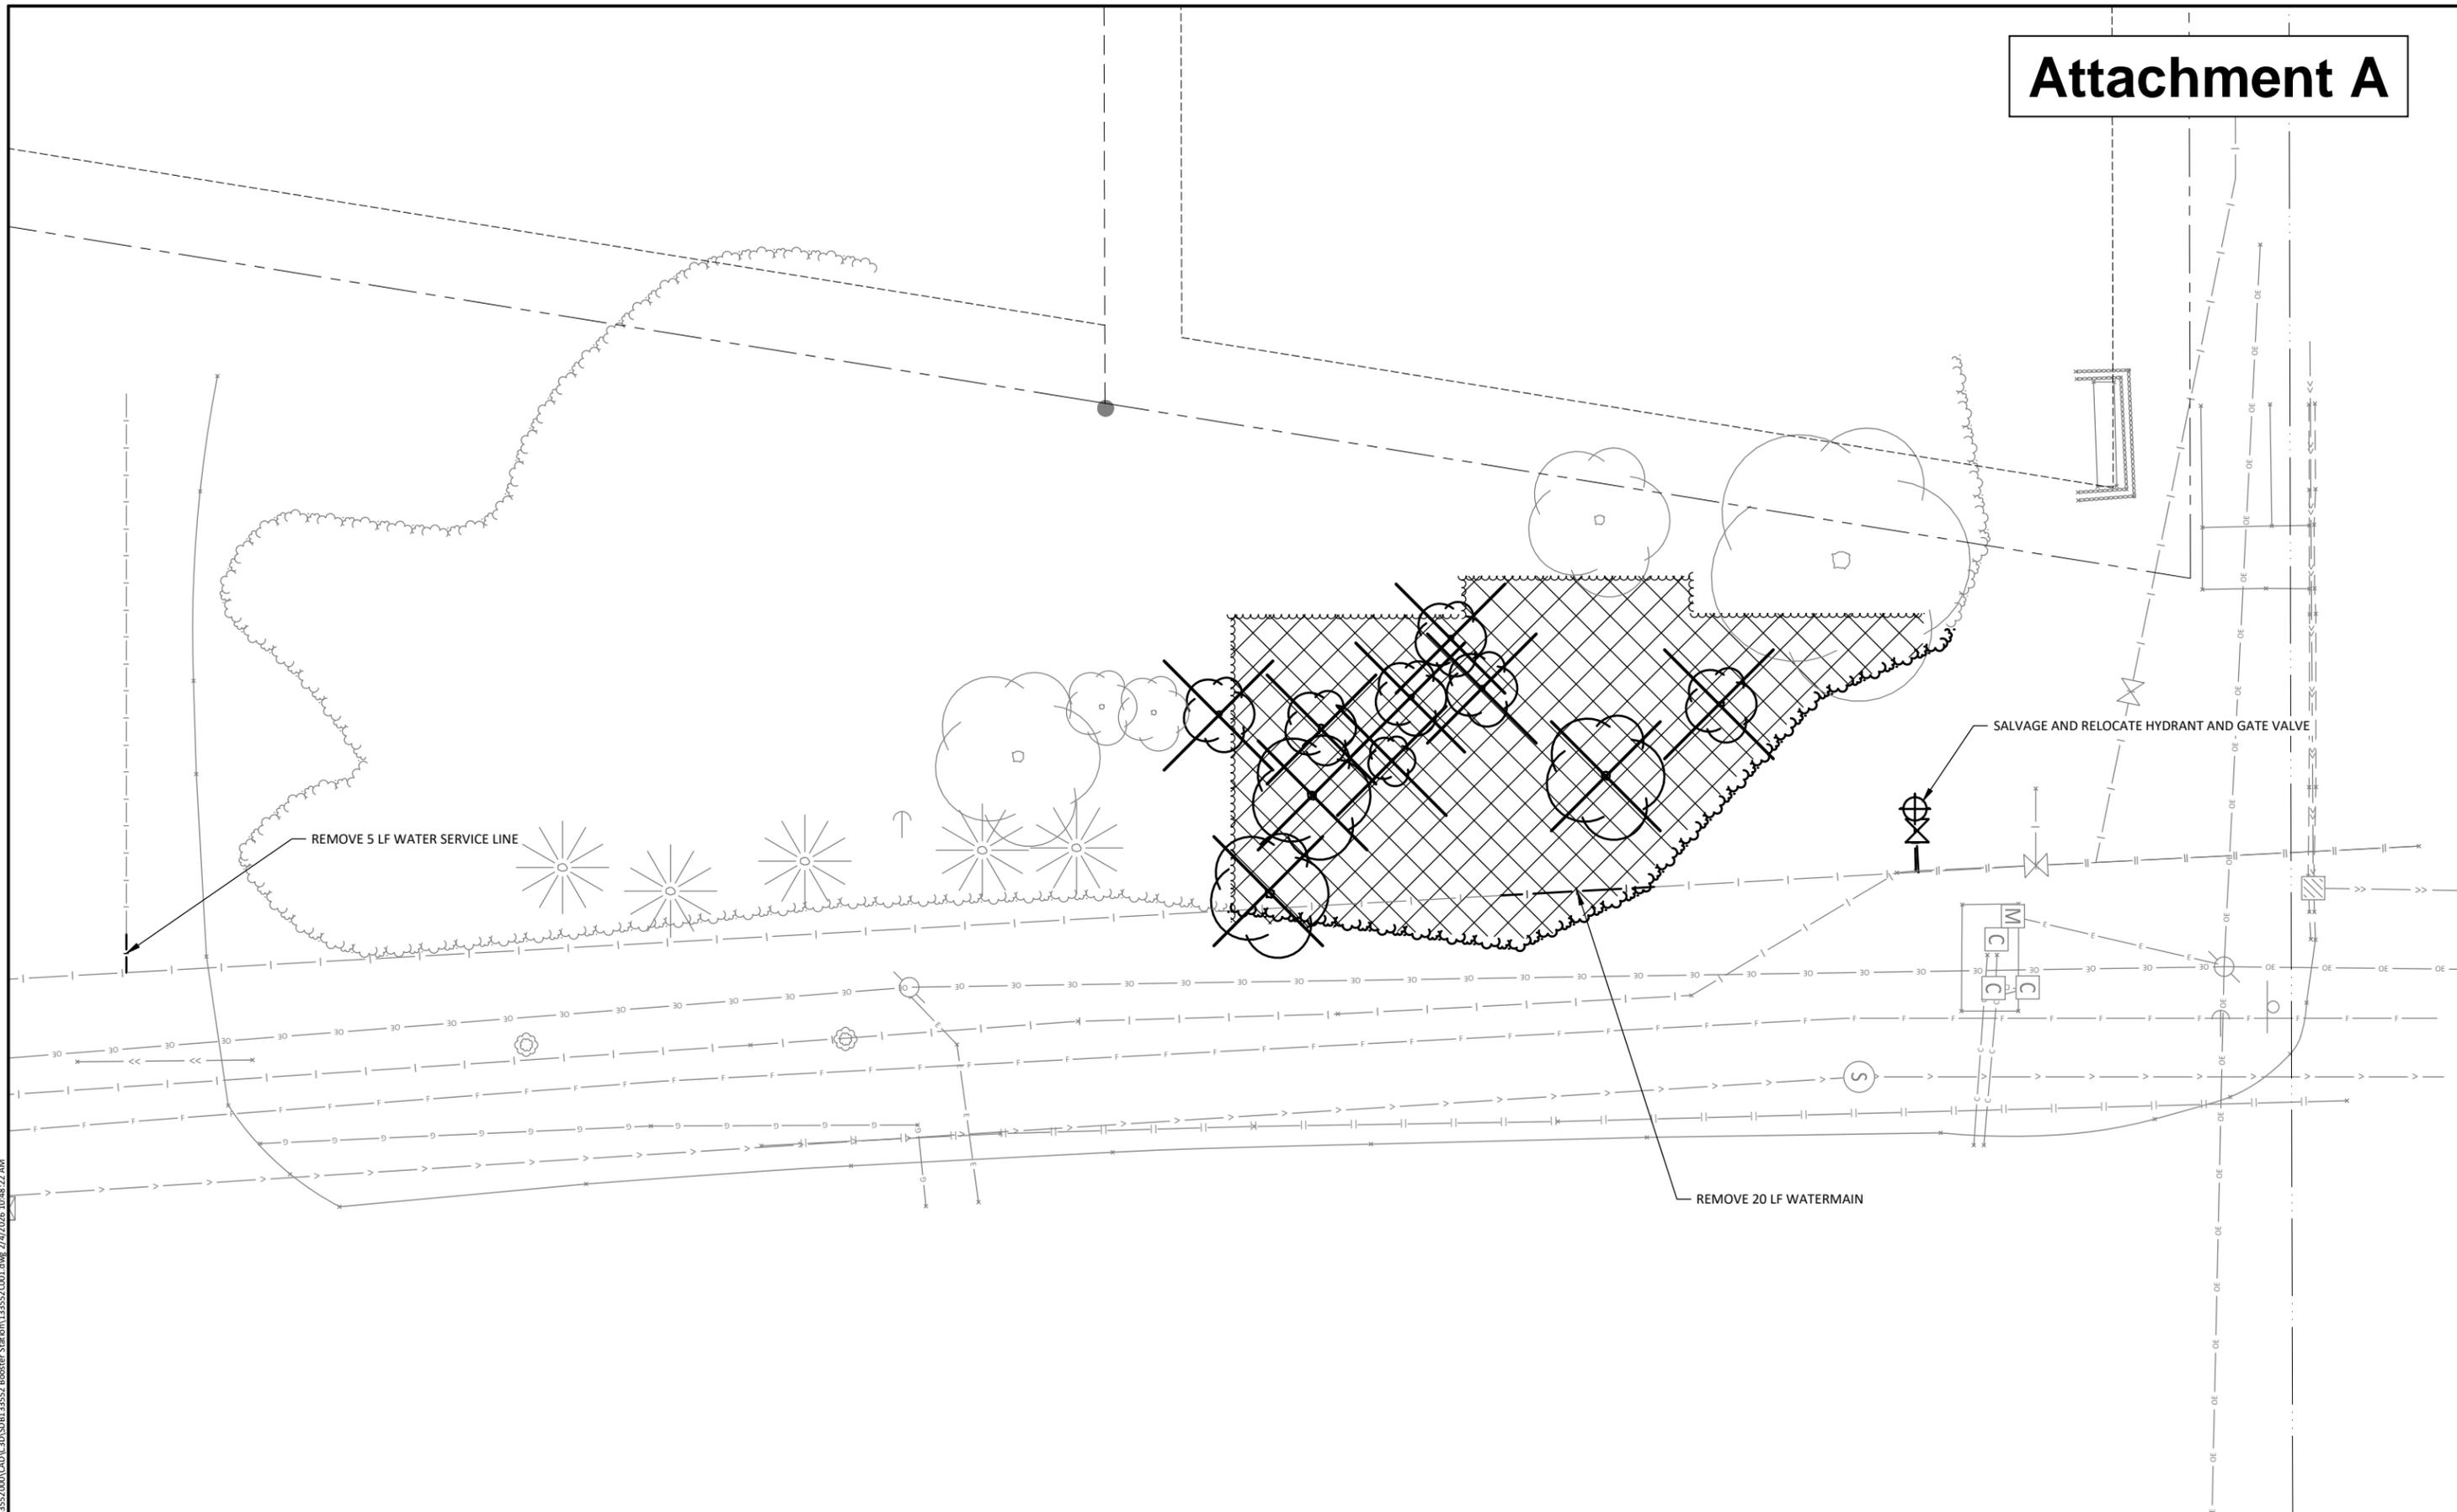

© Bolton & Menk, Inc. 2026. All Rights Reserved. A:\MWE\FPC\PROJECTS\33552\00\CAD\33552\33552.dwg 2/4/2026 10:48:22 AM

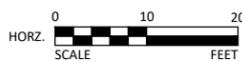

I HEREBY CERTIFY THAT THIS PLAN, SPECIFICATION, OR REPORT WAS PREPARED BY ME OR UNDER MY DIRECT SUPERVISION AND THAT I AM A DULY LICENSED PROFESSIONAL ENGINEER UNDER THE LAWS OF THE STATE OF MINNESOTA.


SIGNER'S NAME: \_\_\_\_\_  
 LIC. NO.: XXXXX DATE: MM/DD/YYYY



DESIGNED	NO.	ISSUED FOR	DATE
1			
DRAWN	3		
CHECKED	2		
CLIENT PROJ. NO.			

RAMSEY COUNTY, MINNESOTA  
 BOOSTER STATION  
 REMOVAL PLAN

SHEET

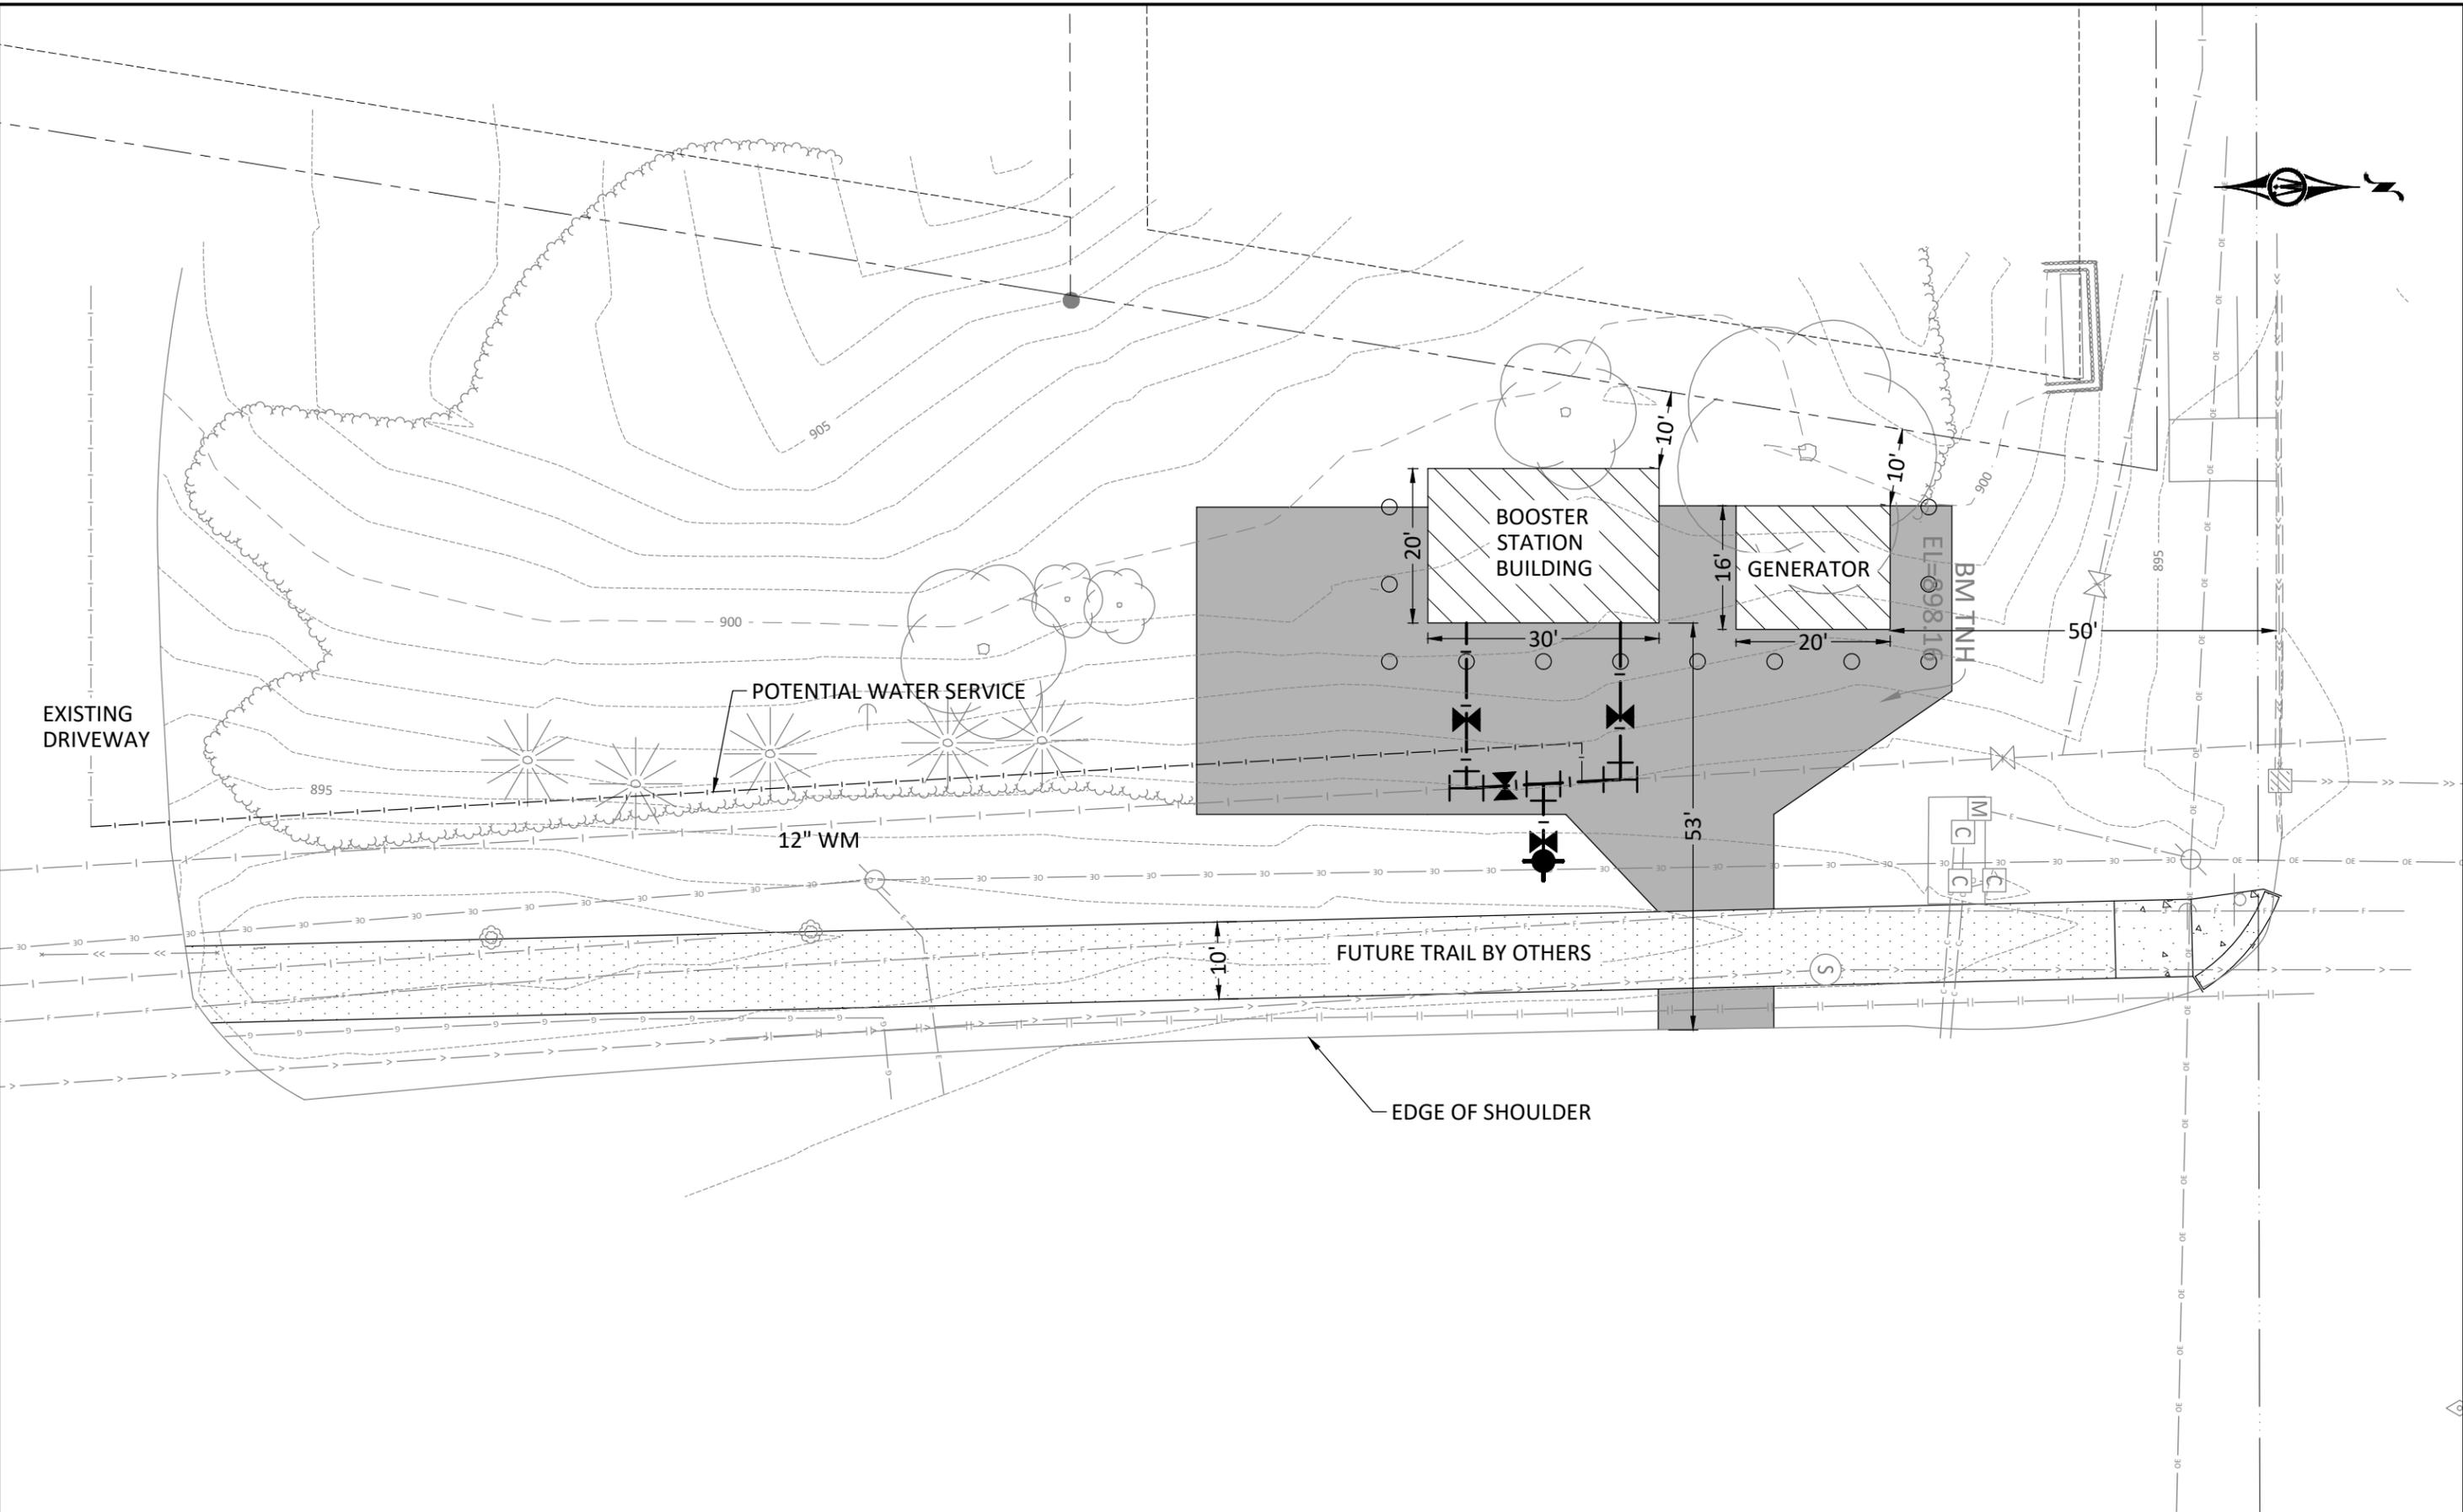

EXISTING DRIVEWAY

POTENTIAL WATER SERVICE

12" WM

FUTURE TRAIL BY OTHERS


EDGE OF SHOULDER

BOOSTER STATION BUILDING

GENERATOR

BM  
TNH  
EL=981.10

© Bolton & Menk, Inc. 2026. All Rights Reserved. A:\MWE\FPC\PROJECTS\35552\00\CAD\35552\35552\_001.dwg 2/27/2026 10:48:32 AM

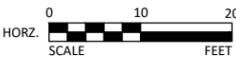


I HEREBY CERTIFY THAT THIS PLAN, SPECIFICATION, OR REPORT WAS PREPARED BY ME OR UNDER MY DIRECT SUPERVISION AND THAT I AM A DULY LICENSED PROFESSIONAL ENGINEER UNDER THE LAWS OF THE STATE OF MINNESOTA.  
SIGNER'S NAME: XXXXX  
LIC. NO.: XXXXX DATE: MM/DD/YYYY



DESIGNED	NO.	ISSUED FOR	DATE
1			
DRAWN	3		
CHECKED	2		
CLIENT PROJ. NO.			

RAMSEY COUNTY, MINNESOTA  
BOOSTER STATION  
SITE PLAN

SHEET

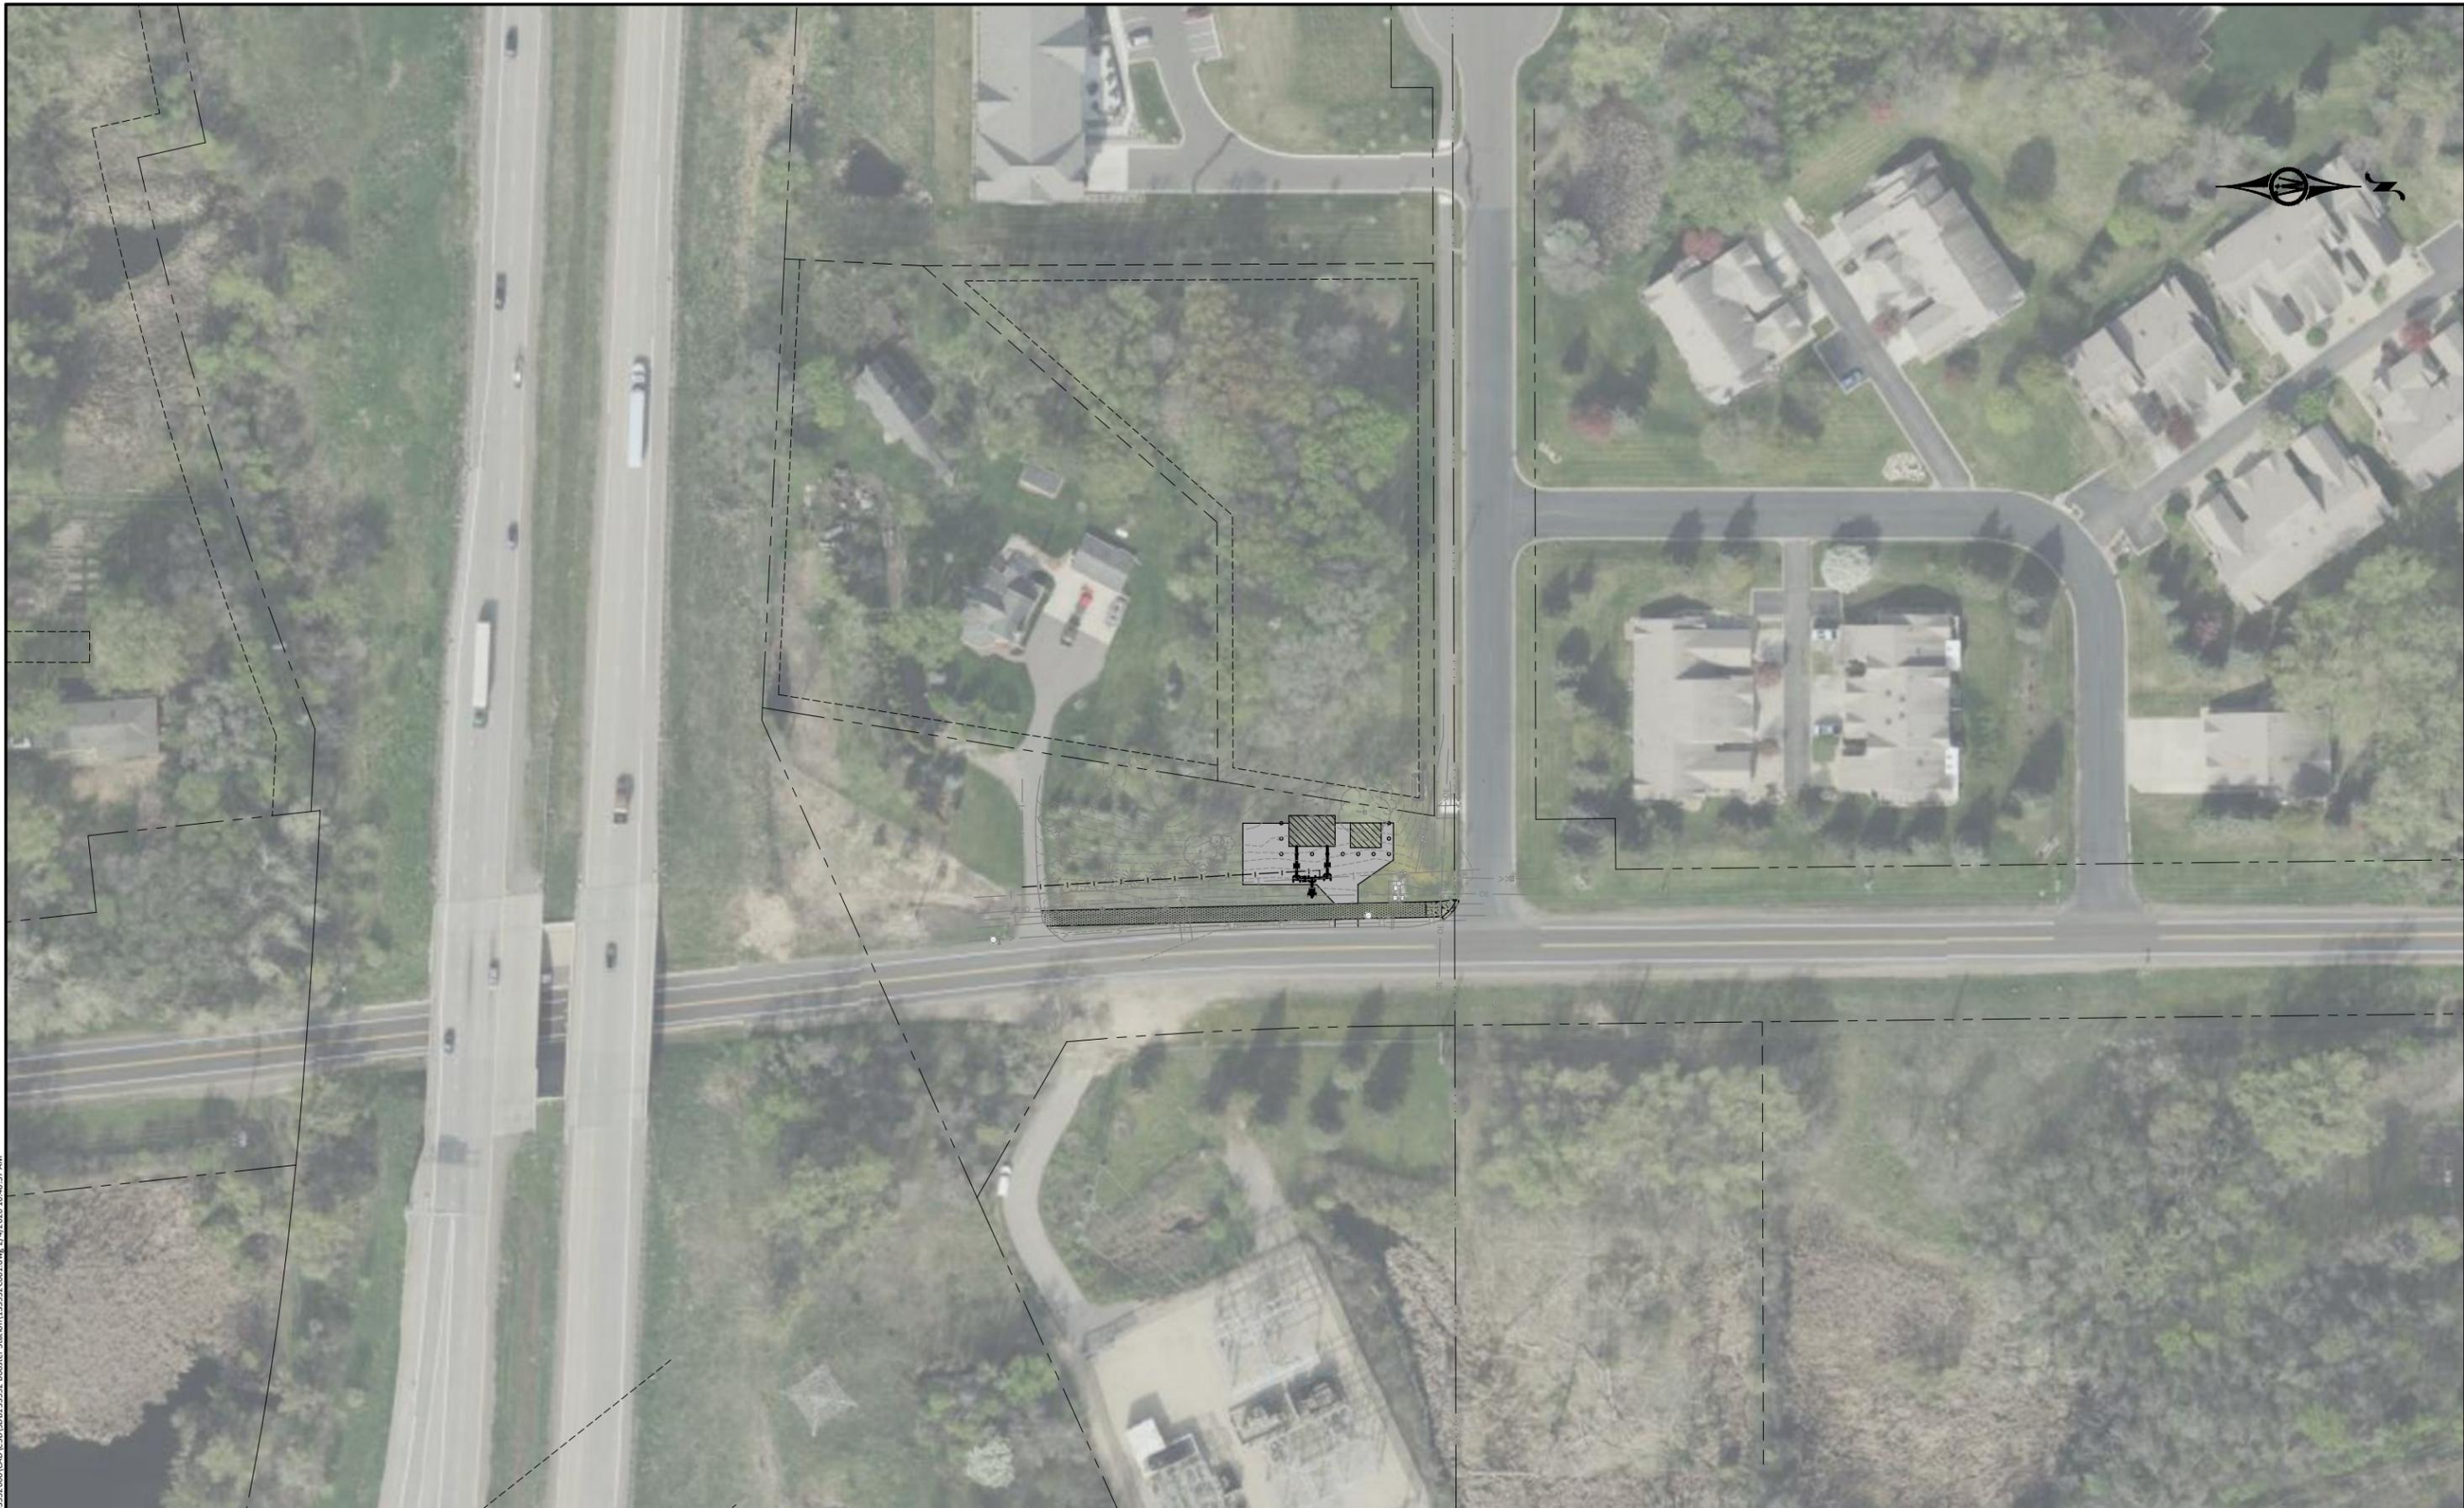

© Bolton & Menk, Inc. 2026. All Rights Reserved. RAMSEY\_CAD\_133552\_001\_CAD\_133552\_001.dwg 2/2/2026 10:48:37 AM



I HEREBY CERTIFY THAT THIS PLAN, SPECIFICATION, OR REPORT WAS PREPARED BY ME OR UNDER MY DIRECT SUPERVISION AND THAT I AM A DULY LICENSED PROFESSIONAL ENGINEER UNDER THE LAWS OF THE STATE OF MINNESOTA.

SIGNER'S NAME \_\_\_\_\_  
 LIC. NO. XXXXX DATE MM/DD/YYYY



DESIGNED	NO.	ISSUED FOR	DATE
1			
DRAWN	3		
CHECKED	2		
CLIENT PROJ. NO.			

RAMSEY COUNTY, MINNESOTA  
 BOOSTER STATION  
 SITE PLAN

SHEET