


Attachment E



Trash enc

New curb gutter

New apron

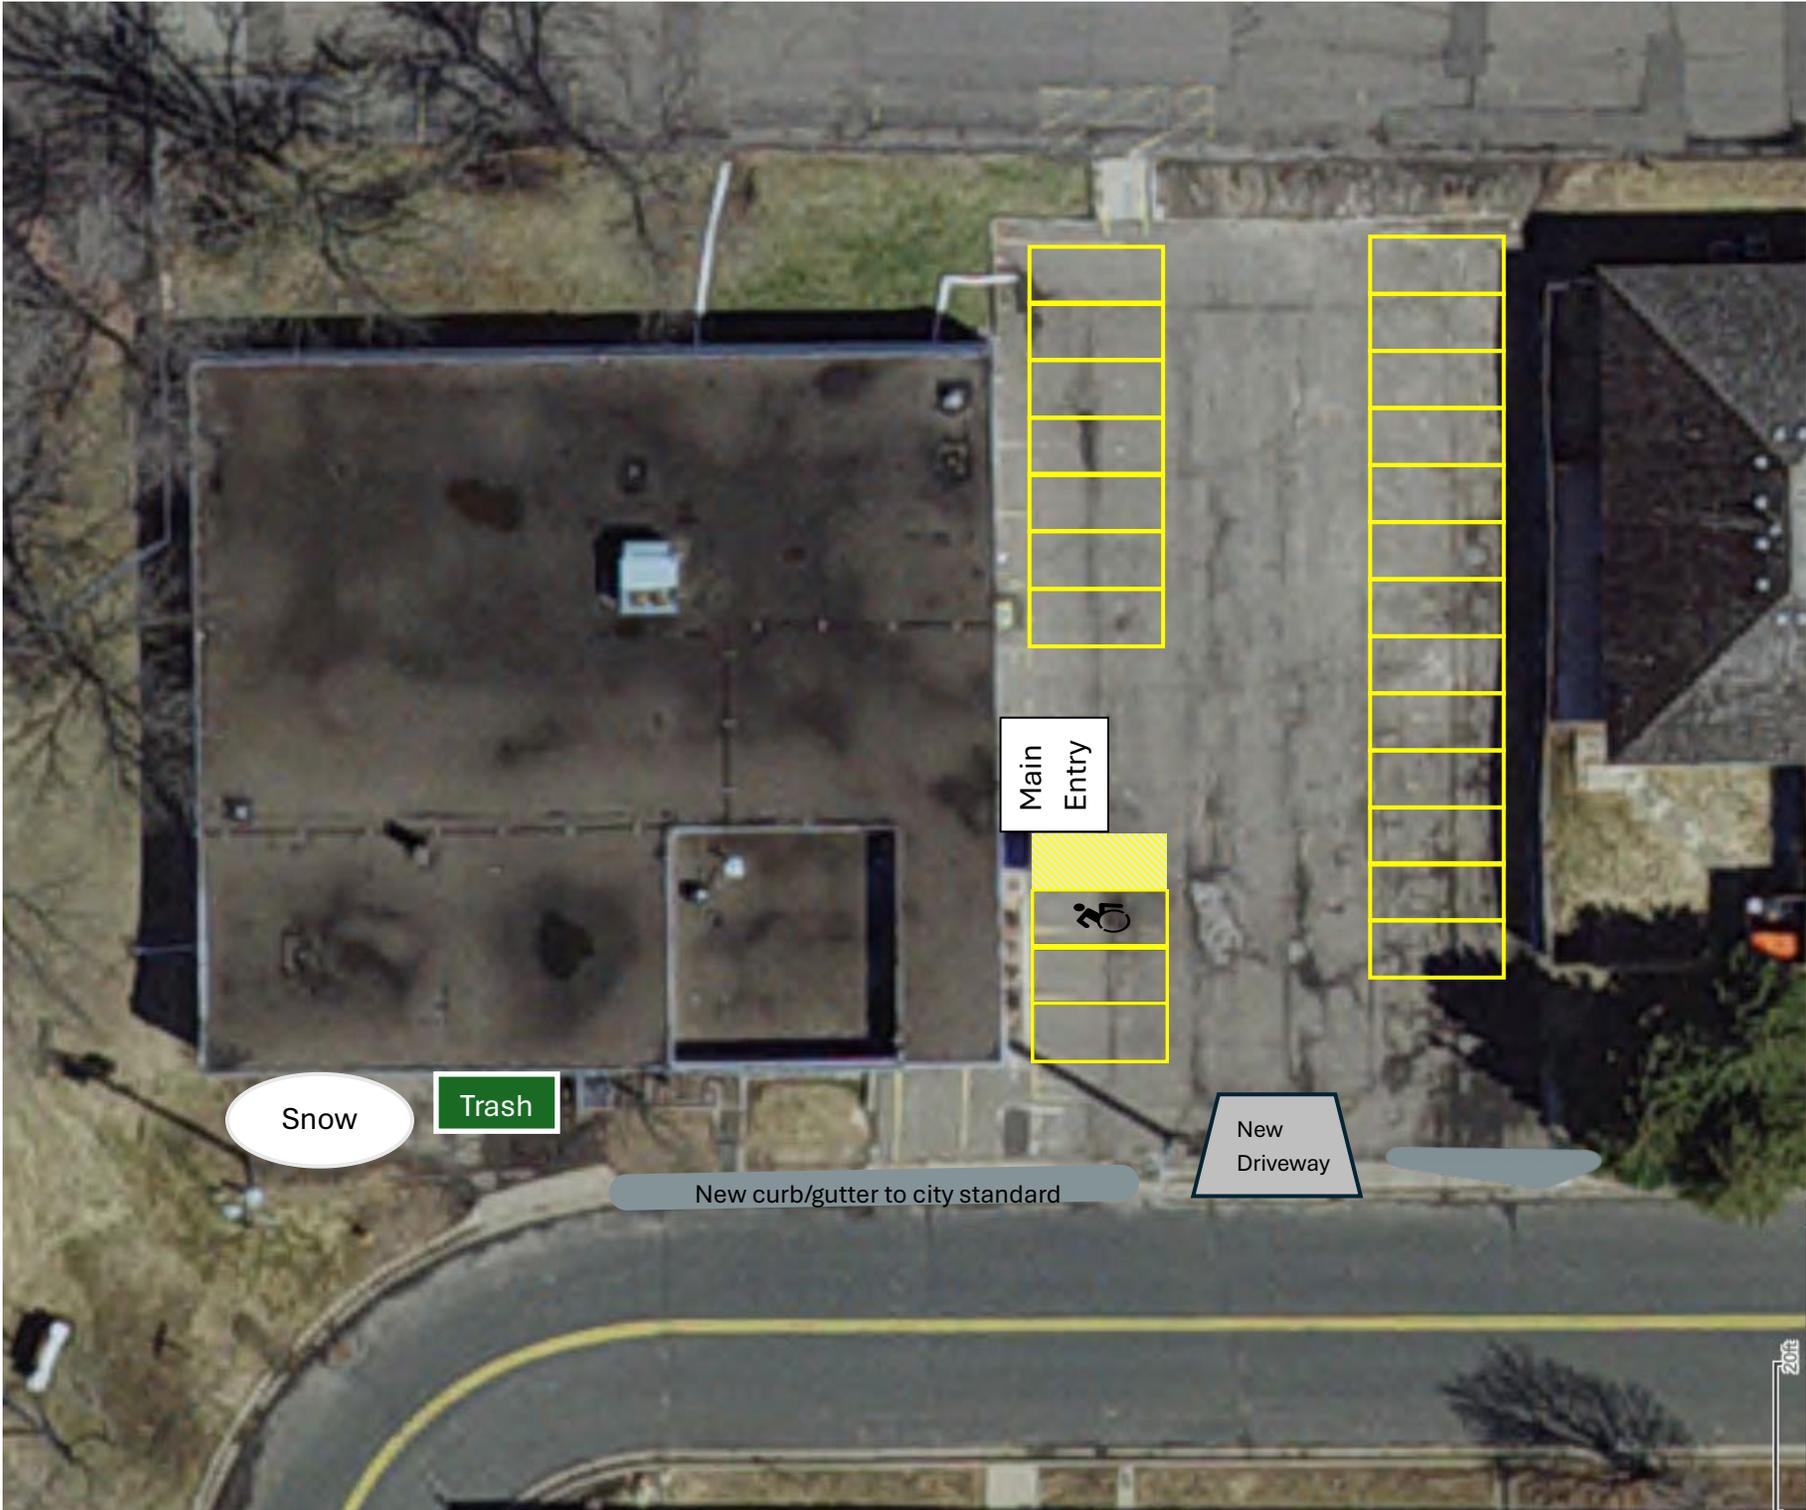

Snow

Trash

Main Entry



New curb/gutter to city standard

New Driveway

20ft