


Attachment I

ALLIANT
 engineering
 733 Marquette Avenue
 Suite 700
 Minneapolis, MN 55402
 612.798.3060
 www.alliant-inc.com

RAMSEY COUNTY
 Public Works

LEXINGTON AVENUE
 CONCEPT LAYOUT - PREFERRED ALTERNATIVE

TO
 GREY FOX RD
 RED FOX RD

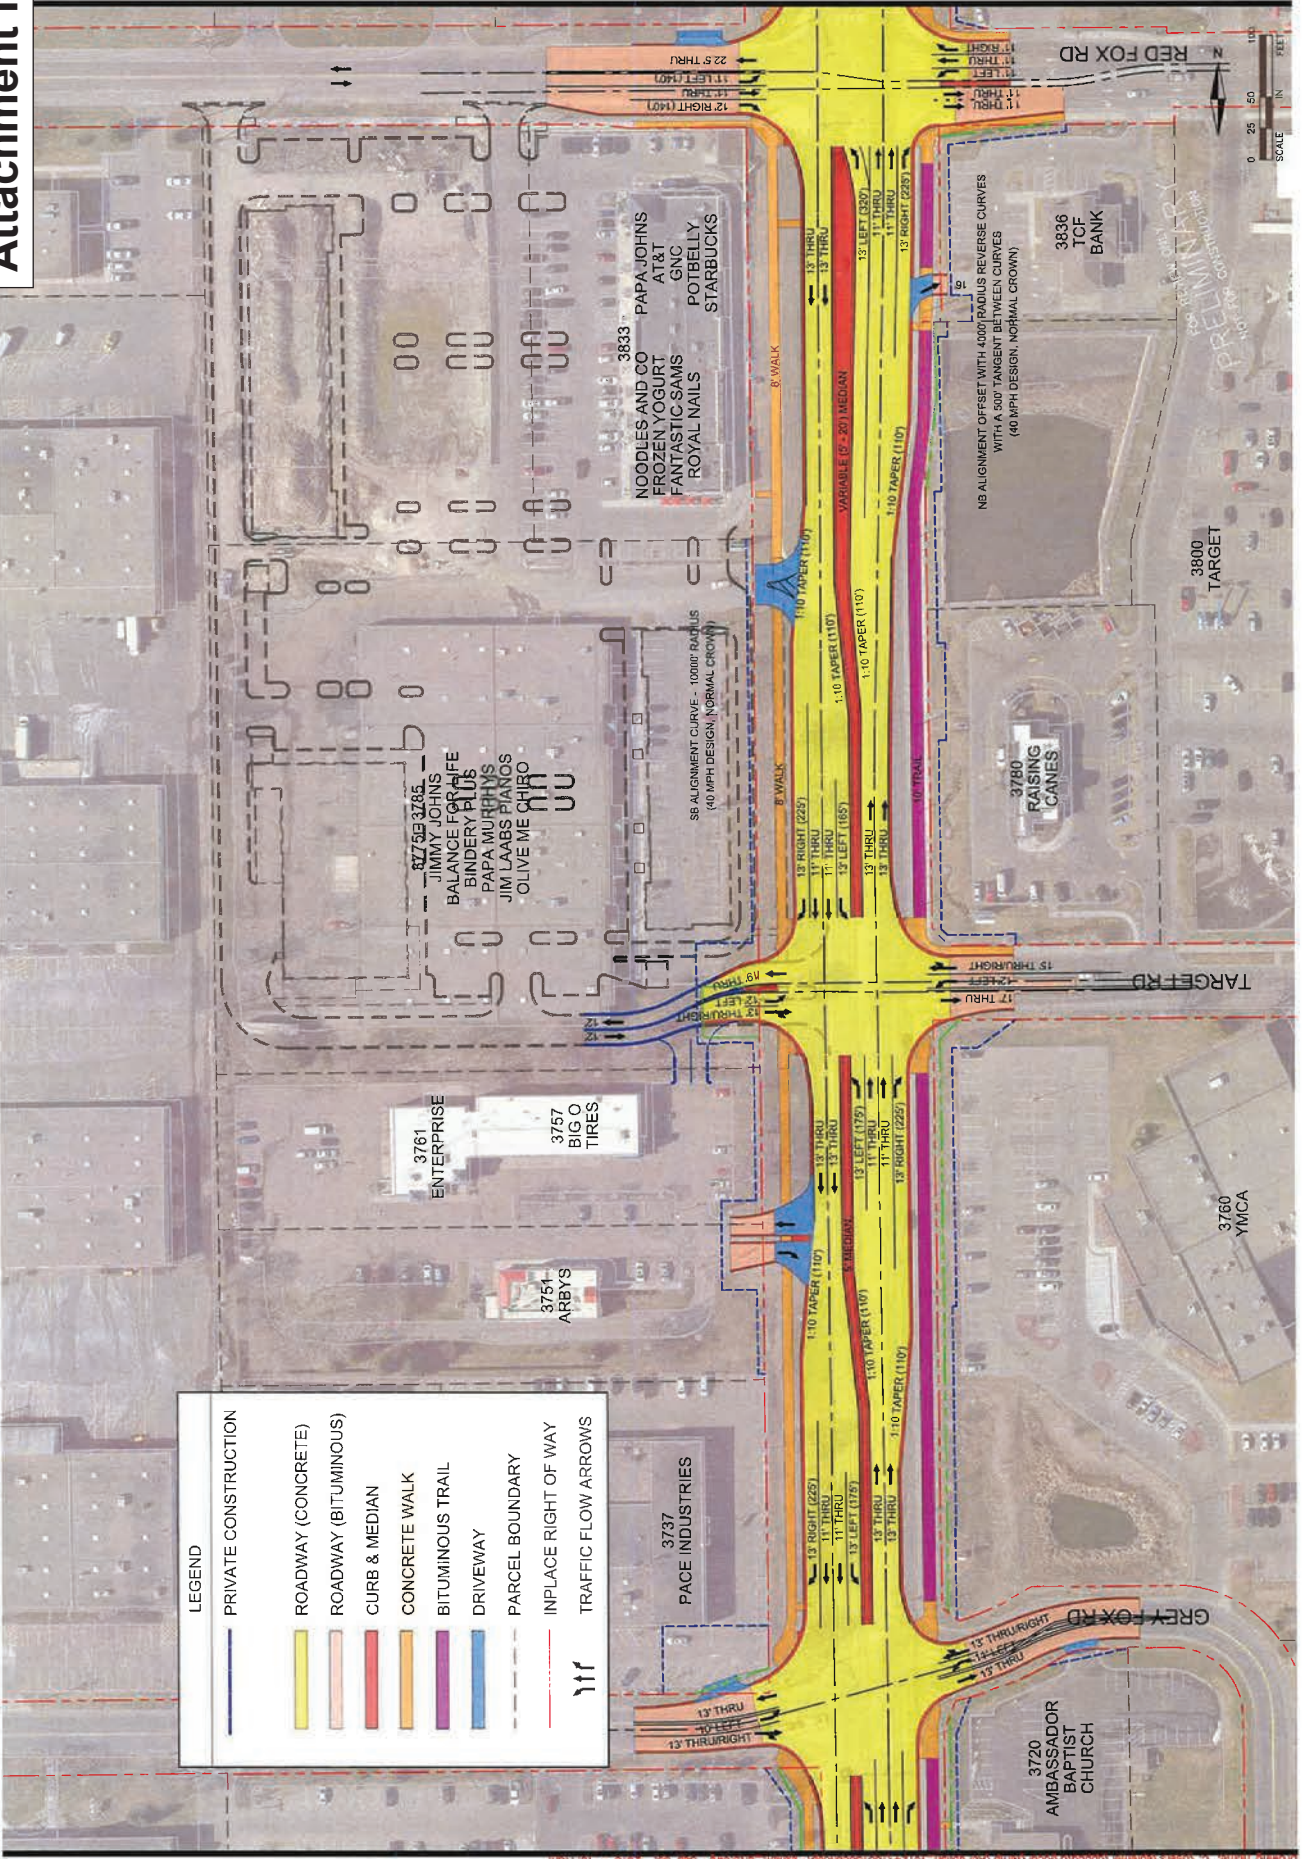

LEGEND

	PRIVATE CONSTRUCTION
	ROADWAY (CONCRETE)
	ROADWAY (BITUMINOUS)
	CURB & MEDIAN
	CONCRETE WALK
	BITUMINOUS TRAIL
	DRIVEWAY
	PARCEL BOUNDARY
	INPLACE RIGHT OF WAY
	TRAFFIC FLOW ARROWS

Working name: C:\Users\rdwerner\appdata\local\temp\AutoCAD\101241801\500000001\01\table.dwg 09/08/2018 10:10:07am