


Attachment I

ALLIANT
ENGINEERING
733 Marquette Avenue
Suite 700
Minneapolis, MN 55402
612.758.3080
www.alliant-inc.com

RAMSEY COUNTY
Public Works

LEXINGTON AVENUE
CONCEPT LAYOUT - PREFERRED ALTERNATIVE
GREY FOX RD
TO
RED FOX RD

| LEGEND | |
|--------|----------------------|
| | PRIVATE CONSTRUCTION |
| | ROADWAY (CONCRETE) |
| | ROADWAY (BITUMINOUS) |
| | CURB & MEDIAN |
| | CONCRETE WALK |
| | BITUMINOUS TRAIL |
| | DRIVEWAY |
| | PARCEL BOUNDARY |
| | INPLACE RIGHT OF WAY |
| | TRAFFIC FLOW ARROWS |

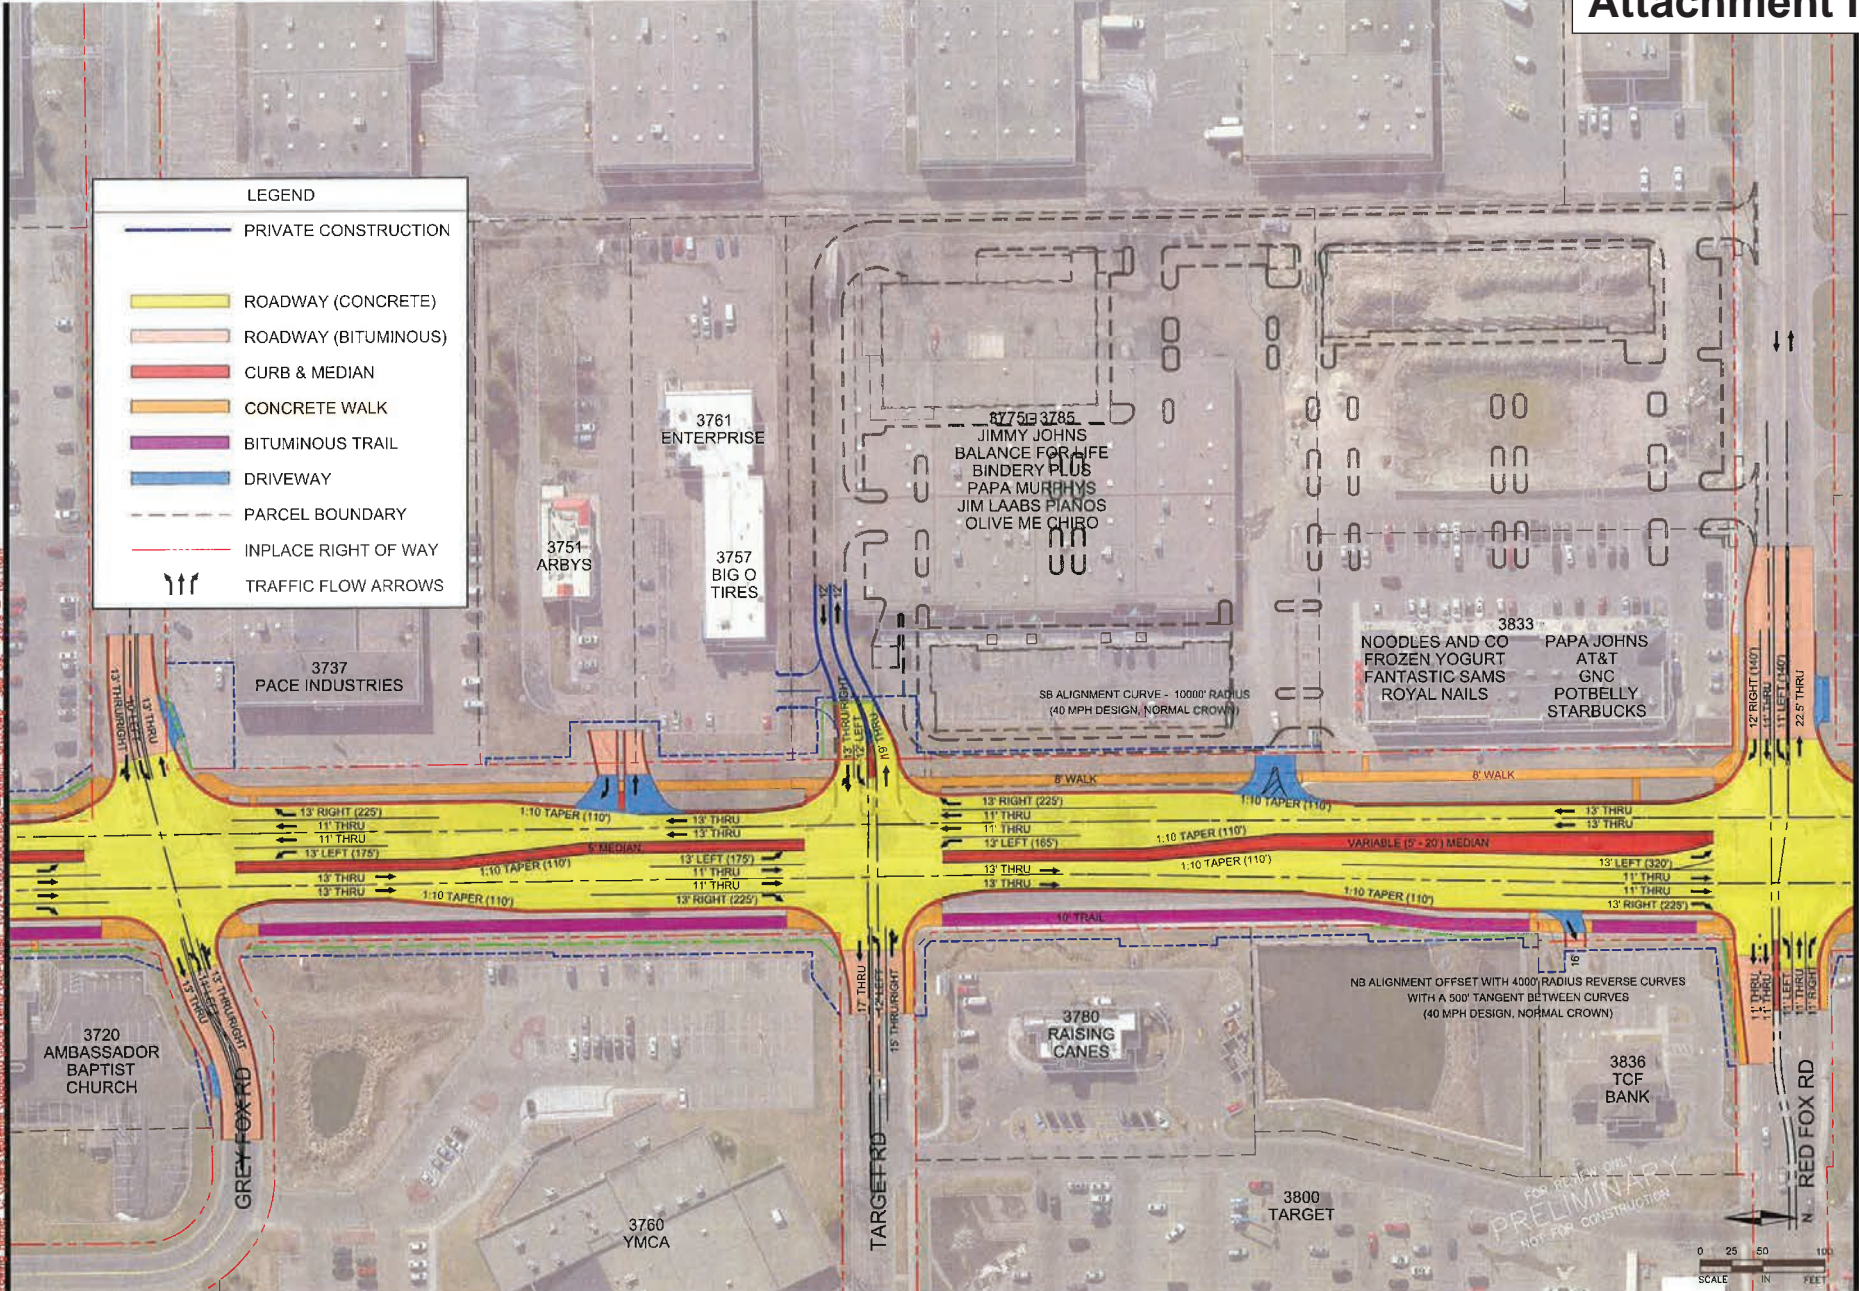

3720 AMBASSADOR BAPTIST CHURCH
 3737 PACE INDUSTRIES
 3751 ARBYS
 3757 BIG O TIRES
 3760 YMCA
 3761 ENTERPRISE
 3753 JIMMY JOHN'S
 3785 BINDERY PLUS
 PAPA MURPHY'S
 JIM LAABS PIANOS
 OLIVE ME CHIRO
 3800 TARGET
 3833 NOODLES AND CO
 FROZEN YOGURT
 FANTASTIC SAMS
 ROYAL NAILS
 PAPA JOHN'S AT&T
 GNC
 POTBELLY
 STARBUCKS
 3836 TCF BANK
 3720 AMBASSADOR BAPTIST CHURCH
 3737 PACE INDUSTRIES
 3751 ARBYS
 3757 BIG O TIRES
 3760 YMCA
 3761 ENTERPRISE
 3753 JIMMY JOHN'S
 3785 BINDERY PLUS
 PAPA MURPHY'S
 JIM LAABS PIANOS
 OLIVE ME CHIRO
 3800 TARGET
 3833 NOODLES AND CO
 FROZEN YOGURT
 FANTASTIC SAMS
 ROYAL NAILS
 PAPA JOHN'S AT&T
 GNC
 POTBELLY
 STARBUCKS
 3836 TCF BANK



FOR REVIEW ONLY
PRELIMINARY
NOT FOR CONSTRUCTION