


Attachment D

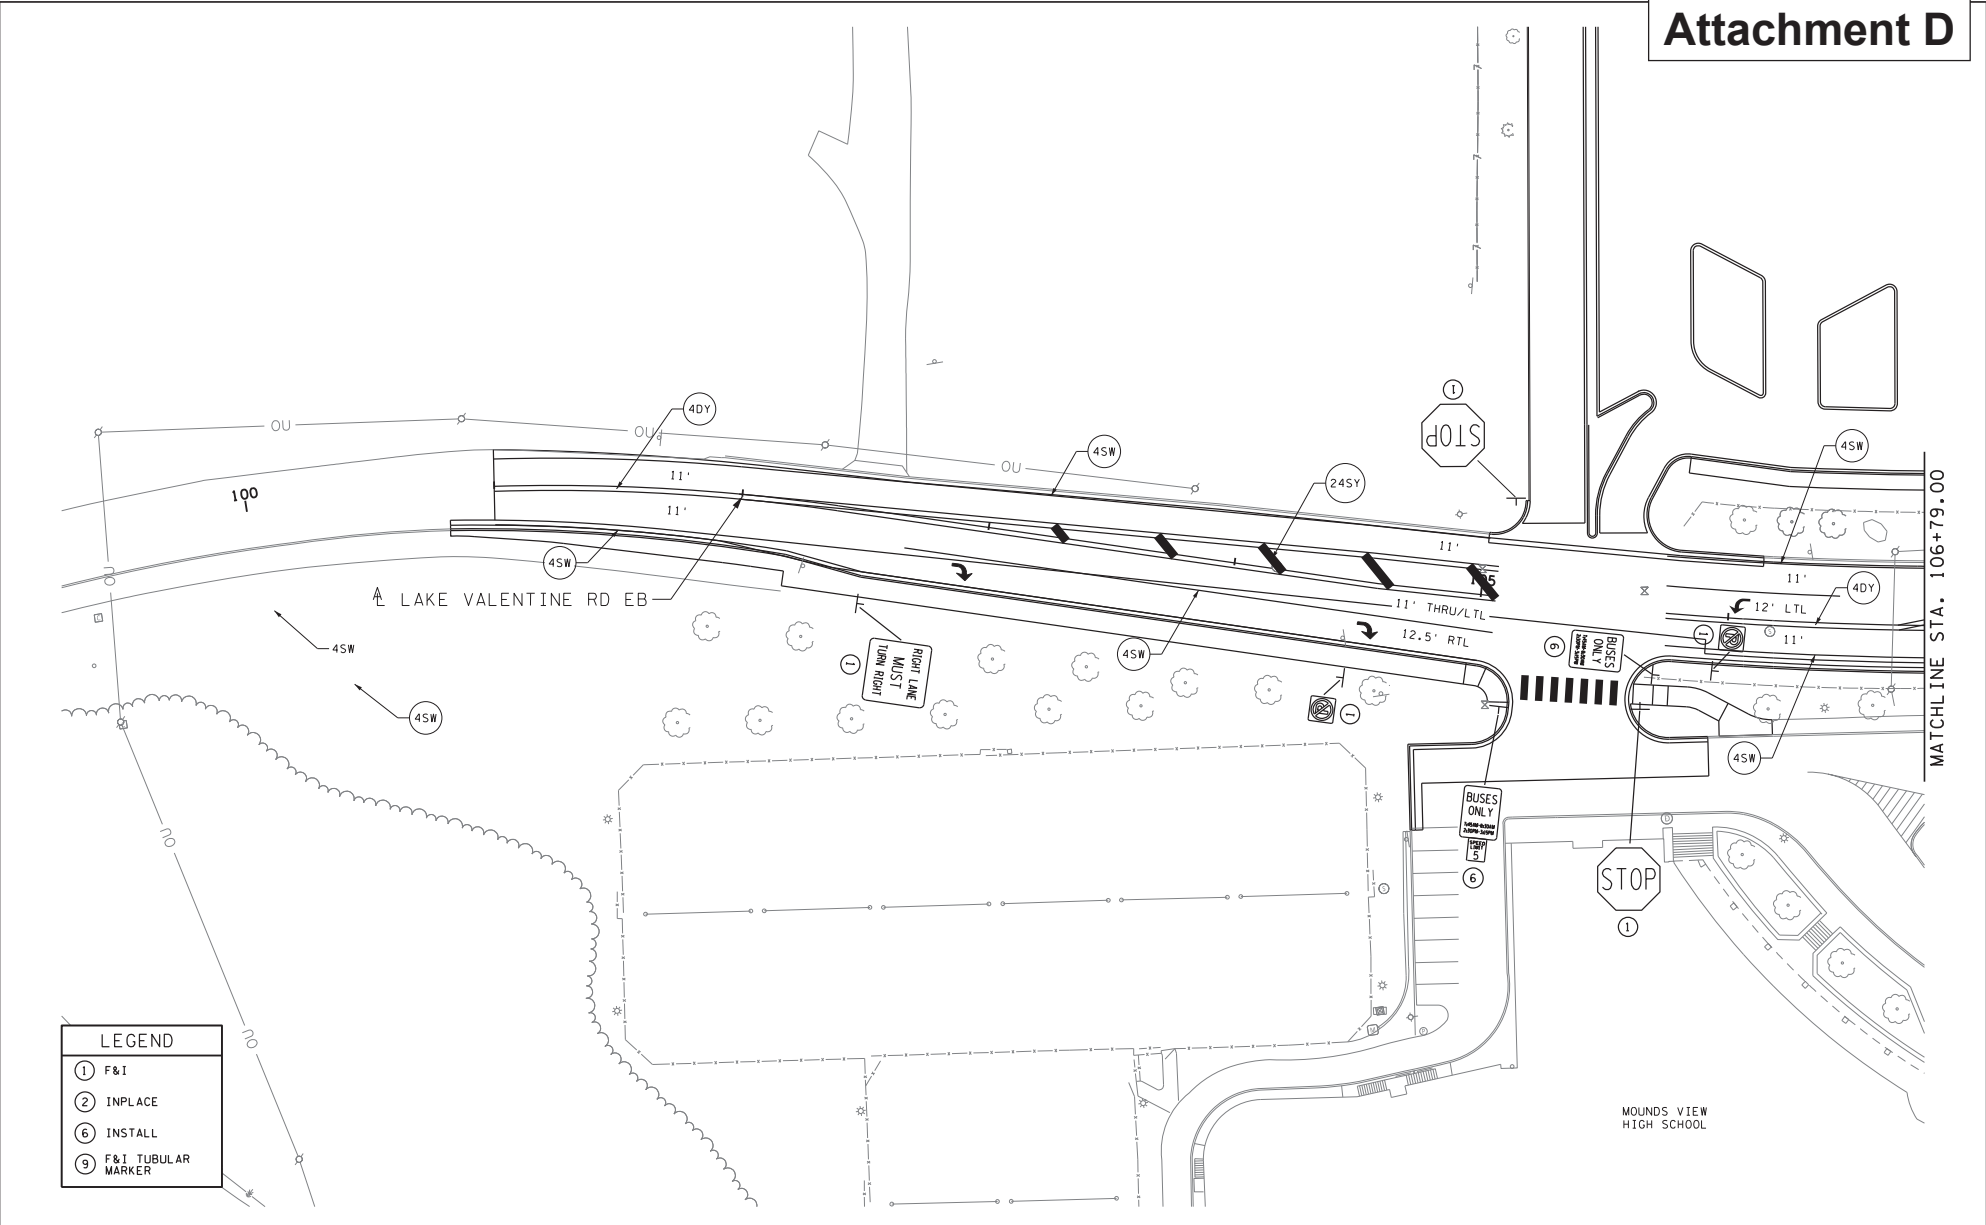

LEGEND	
①	F&I
②	INPLACE
⑥	INSTALL
⑨	F&I TUBULAR MARKER



12224 NICOLLET AVENUE
 BURNSVILLE, MINNESOTA, 55337
 Phone: (952) 890-0509
 Email: burnsville@bolton-menk.com
 www.bolton-menk.com

REV.	BY	DATE

I HEREBY CERTIFY THAT THIS PLAN, SPECIFICATION, OR REPORT WAS PREPARED BY ME OR UNDER MY DIRECT SUPERVISION AND THAT I AM A DULY LICENSED PROFESSIONAL ENGINEER UNDER THE LAWS OF THE STATE OF MINNESOTA.

ENGINEER SIGNATURE 1


MICHAEL S. LARSON
 LIC. NO. 58846 DATE XX-XX-XXXX

DESIGNED	CML
DRAWN	CML
CHECKED	MSL

MVHS ISD 621 / CITY OF ARDEN HILLS
 LAKE VALENTINE RD PROJECT
PROPOSED SIGNING & STRIPING PLAN

SHEET
 59
 OF
 77

ChrisLloyd 11/13/2021
 pdf-B and M,gitcfcg 6:16:52 PM
 bmi,tbi

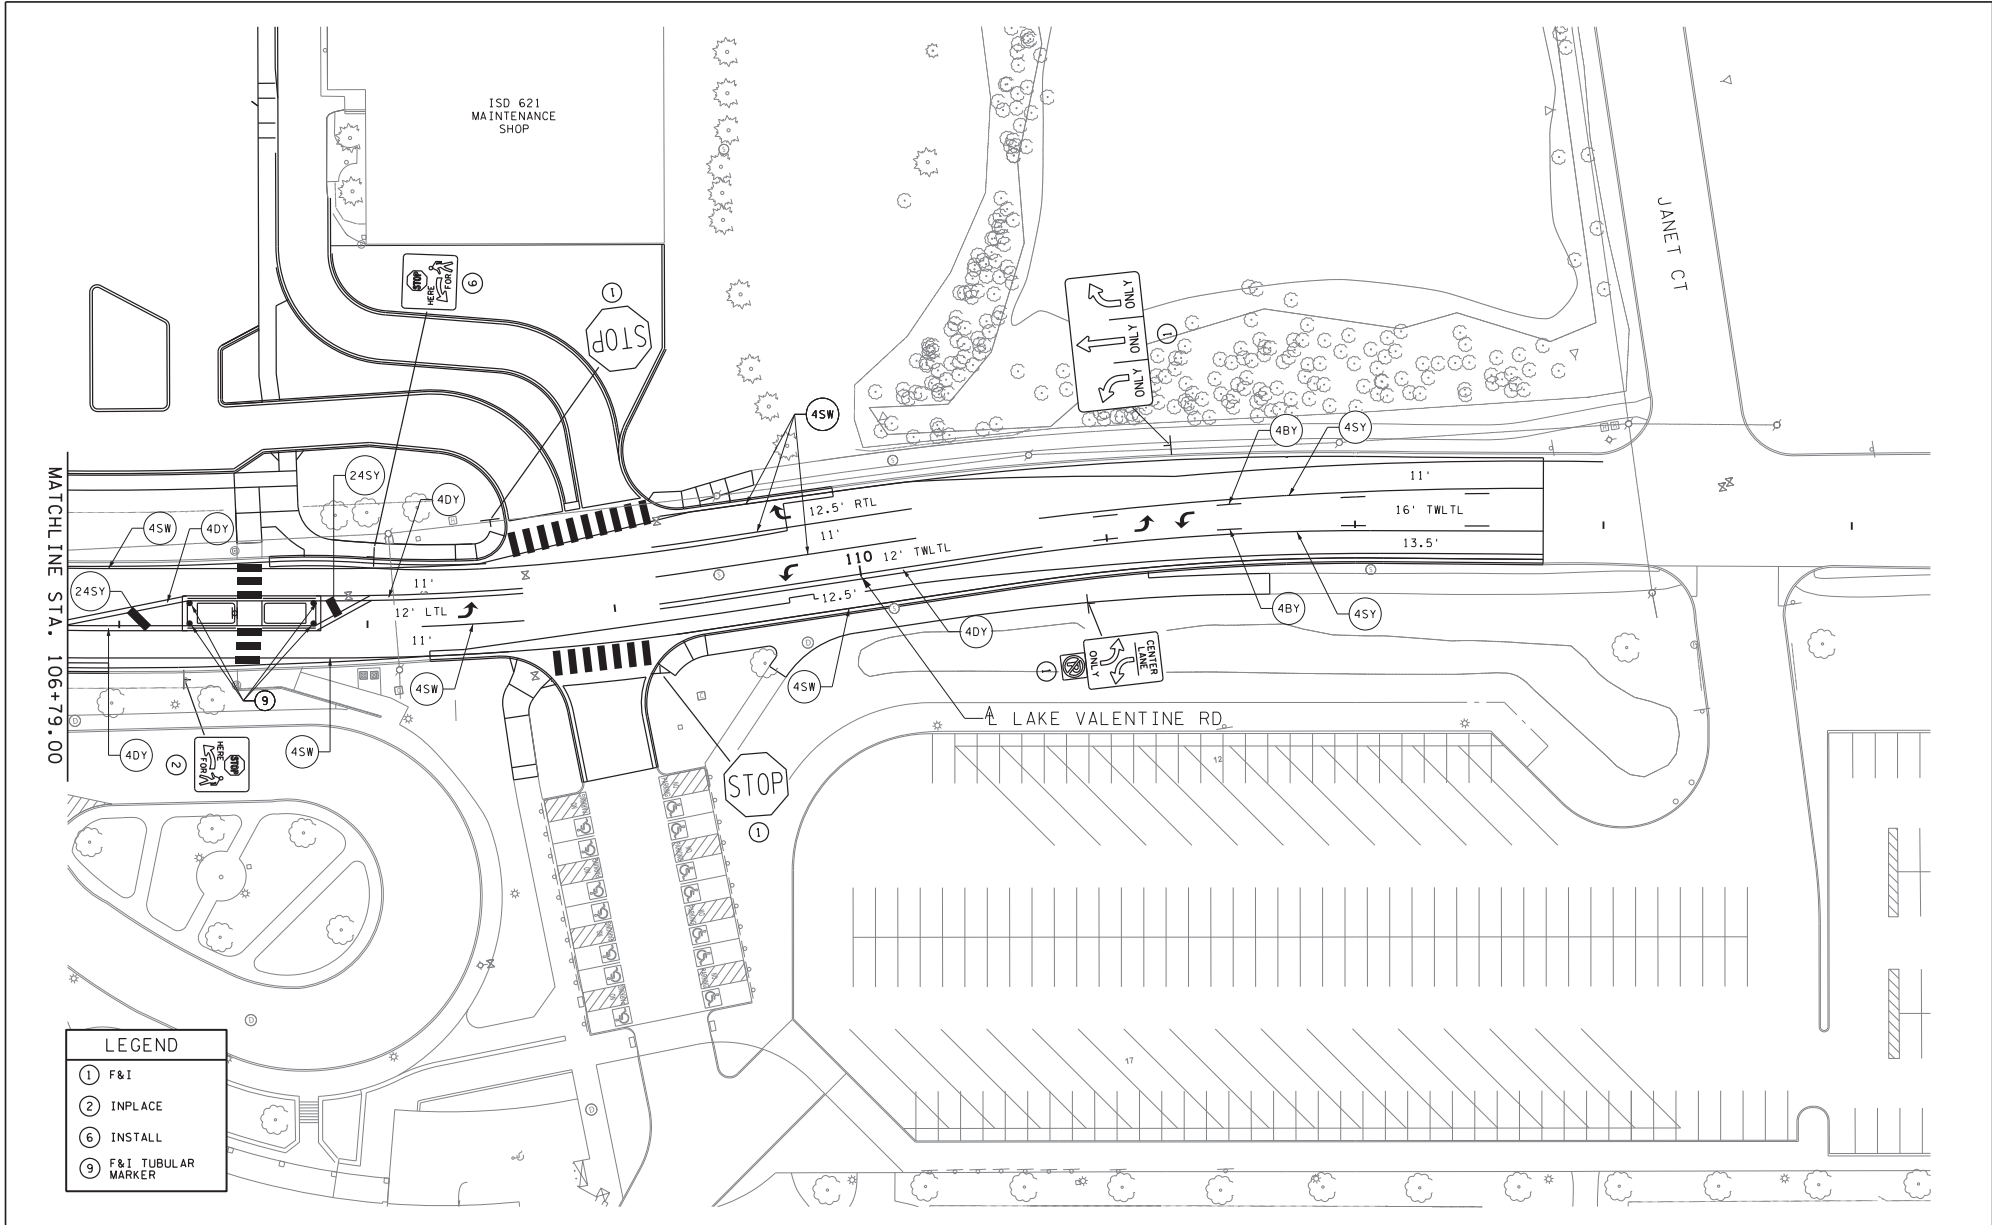

LEGEND

①	F&I
②	INPLACE
⑥	INSTALL
⑨	F&I TUBULAR MARKER



32224 NICOLLET AVENUE
BURNSVILLE, MINNESOTA, 55337
Phone: (952) 890-0509
Email: Burnsville@bolton-menk.com
www.bolton-menk.com

REV.	BY	DATE

I HEREBY CERTIFY THAT THIS PLAN, SPECIFICATION, OR REPORT WAS PREPARED BY ME OR UNDER MY DIRECT SUPERVISION AND THAT I AM A DULY LICENSED PROFESSIONAL ENGINEER UNDER THE LAWS OF THE STATE OF MINNESOTA.

ENGINEER SIGNATURE 1

MICHAEL S. LARSON
LIC. NO. 58847 DATE XX-XX-XXXX

DESIGNED	CML
DRAWN	CML
CHECKED	MSL

MVHS ISD 621 / CITY OF ARDEN HILLS
LAKE VALENTINE RD PROJECT
PROPOSED SIGNING & STRIPING PLAN

SHEET
60
OF
77

bml:tbl

pdf-B and M,plc:cfp
6/16/23 PM

ChrisLloyd
11/17/2021