



Tree



Shrub



Flowers

5 feet

Growing Area in Sun

Growing Areas in Shade

Order Pickup Area

Winter Storage

Shed


Garage



House

Playhouse

Prior Avenue

County Road D

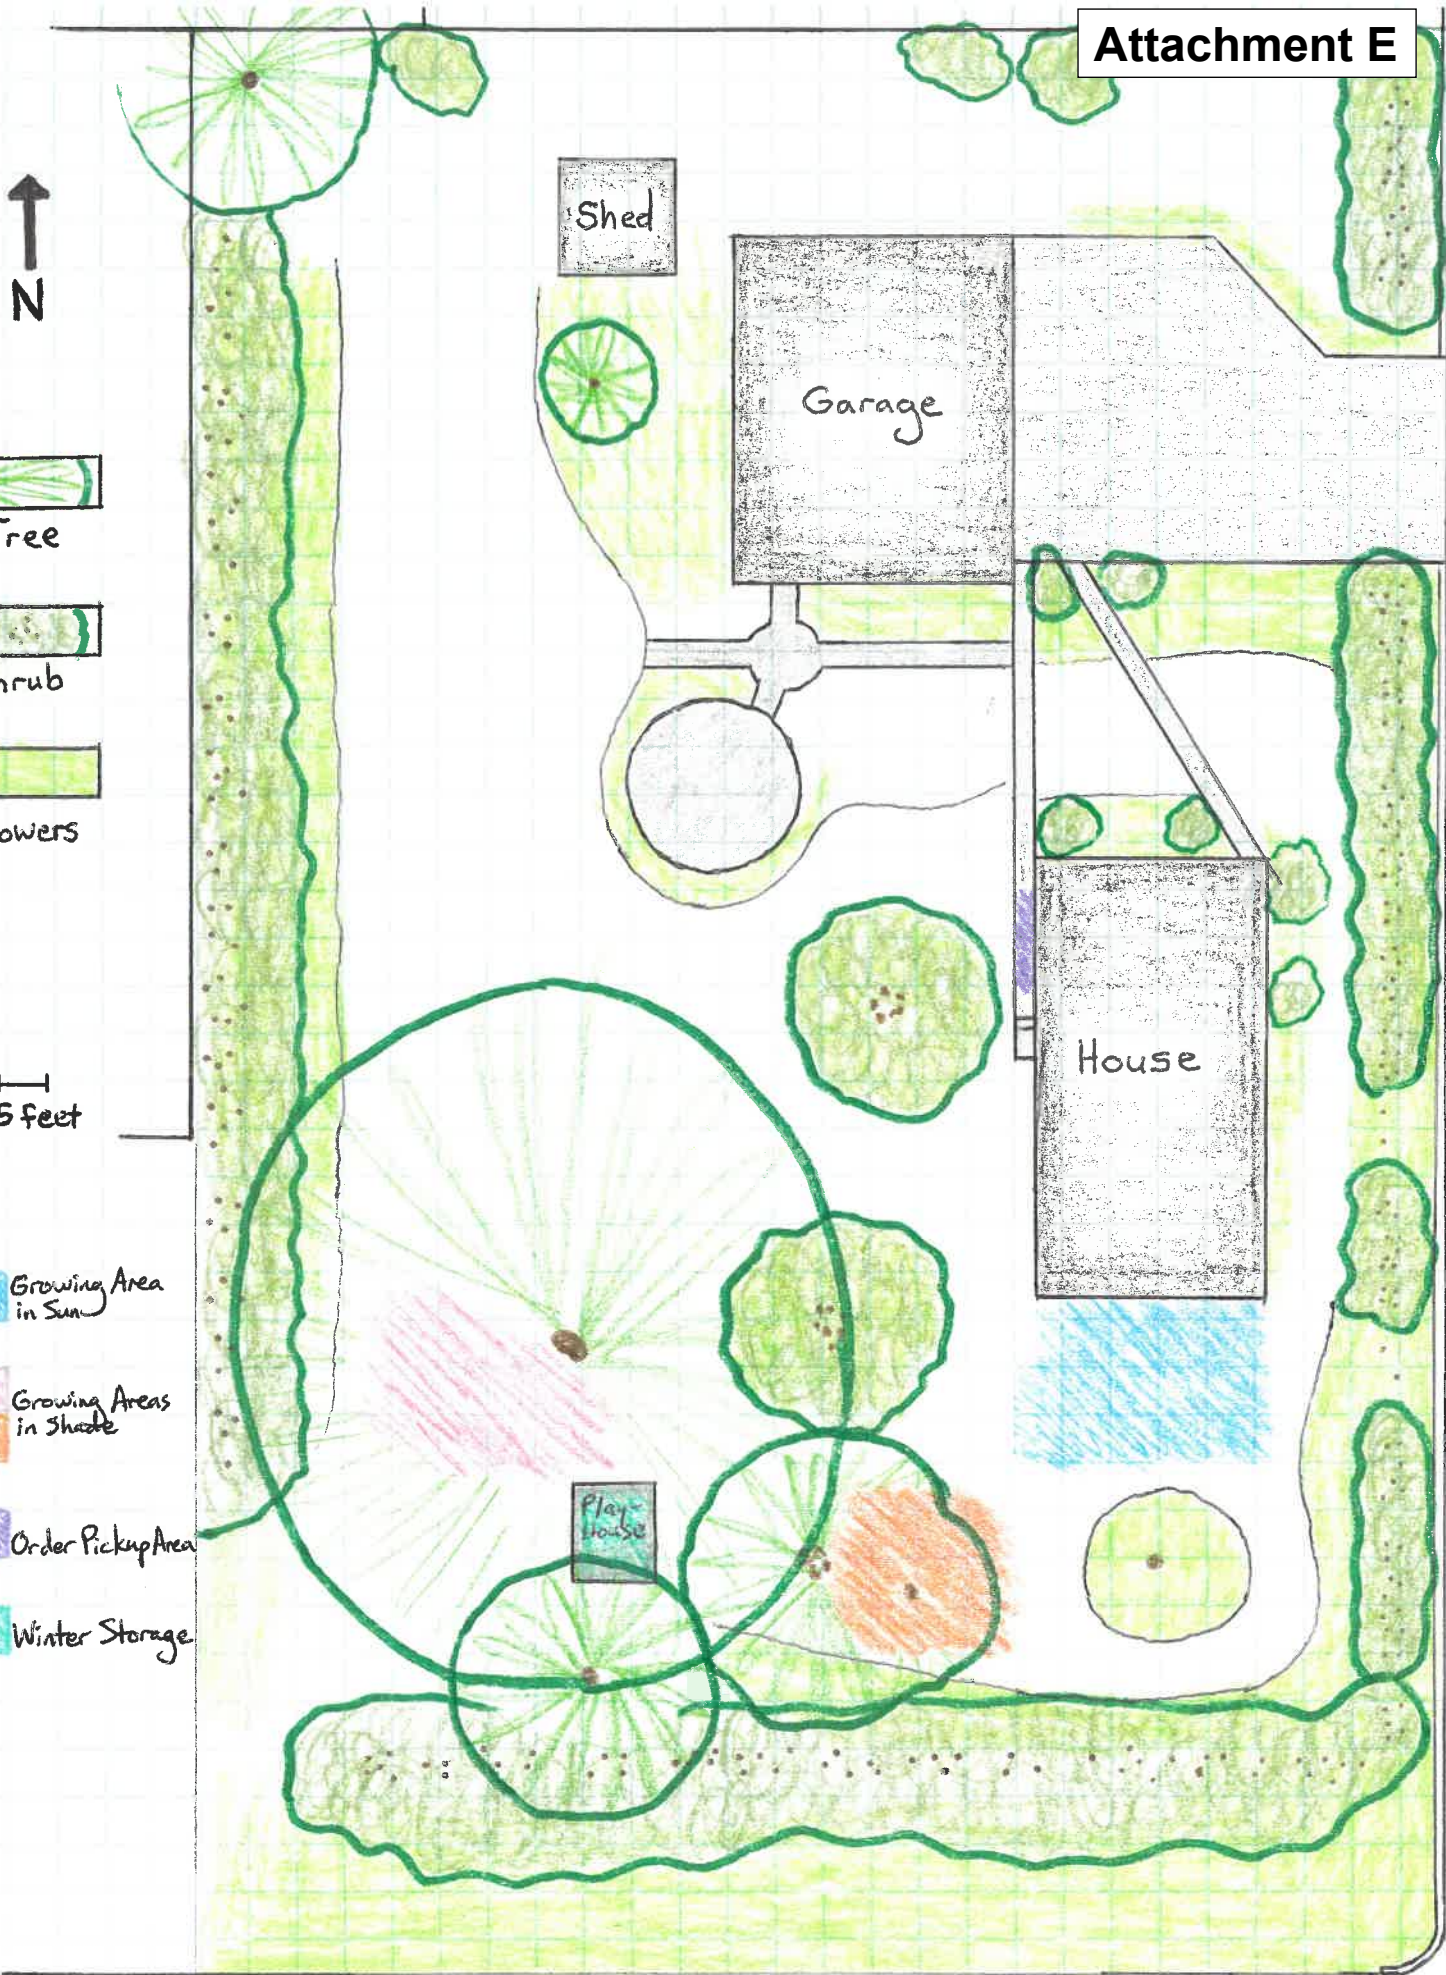

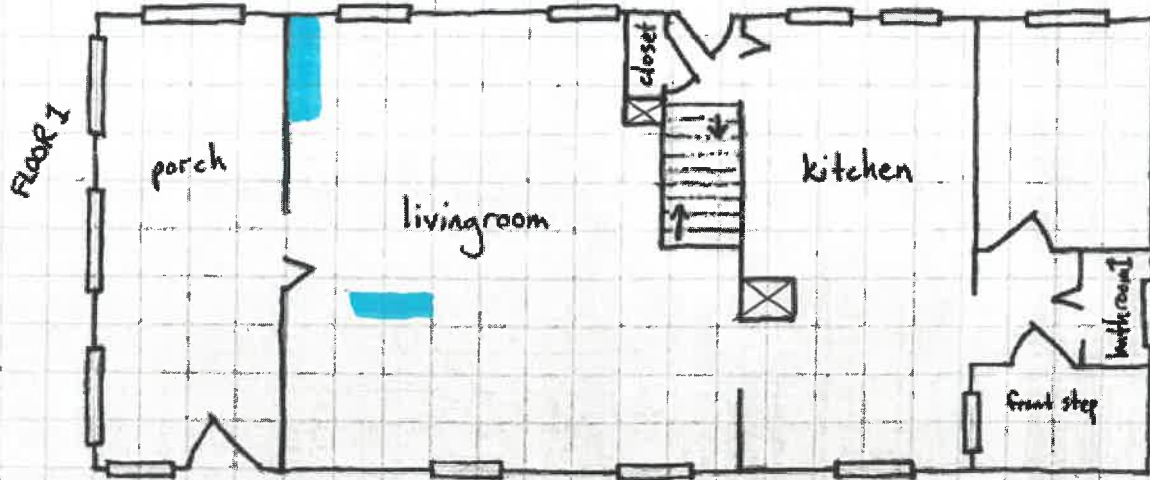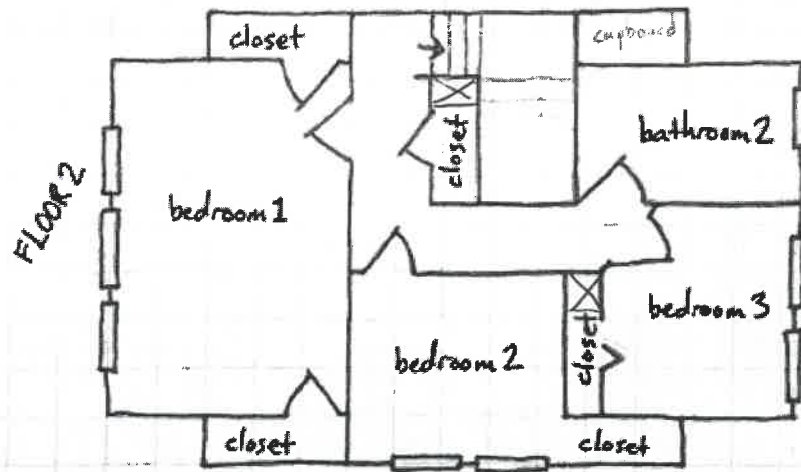

Total Floor Area: 1,321 ft²

Floor Area Used For Home Business: 13 ft² ~1% of Total Floor Area