

SIGN TYPE: MONUMENT
SCALE: 1:25

CABINET


12" DEEP CABINET WITH ROUTED ALUMINUM FACE PAINTED WHITE BACKED WITH 1/4" ACRYLIC AND PRINTED BLUE DAY/NIGHT VINYL 1ST SURFACE APPLIED

COPY

ROUTED
 FONT: IMPORTED LOGO & ARIAL BLACK
 STYLE: TITLECASE
 SIZE: 5" HIGH
 COLOR: PMS
 ALIGN: CENTER

NOTES

NEED PROVIDED LOGOS AND PMS FROM CLIENT

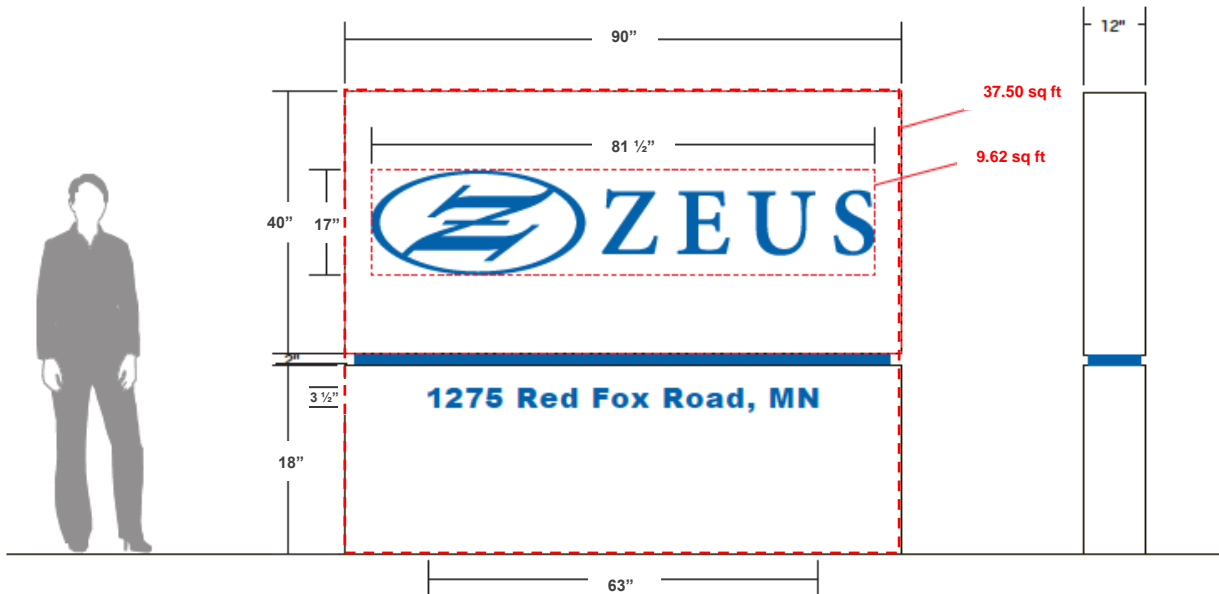

Project:	Exterior Signage	File Name:	ZeusJones_Exterior_Monumental
Client:	Zeus Jones	Origin Date:	1.11.23
Project Manager:	S. Sowder	Revised Date:	4.3.23
Drawn By:	K. Larson	Revision By:	K. Larson

PLEASE EMAIL OR FAX YOUR APPROVAL BACK

Approved As Is Approved With Changes Please Change and Resubmit

X

SDDI Signs
 Define your image.

This drawing is the sole property of SDDI Signs Systems. All rights reserved for reproduction or reuse. Actual dimensions may vary slightly due to practical tolerances with fabrication. Please refer to the back of this page for more information. Copy and paste the barcode to be printed on the back of the sign. Please refer to the back of this page for more information. The barcode number, the sign will have, or the drawing is provided.

www.sddi.com
 P. 953-234-0006 | F. 953-234-0009
 17125 ADEL MANN ST. SE
 PRIOR LAKE, MN 55372

Attachment E

