



3499 Lexington, Arden Hills, MN

EXISTING CONTEXT SITE PLAN


JANUARY 30th, 2025 | JLG 250296 | © 2026 JLG ARCHITECTS



DESIGN FOR LIFE



ROERS
COMPANIES

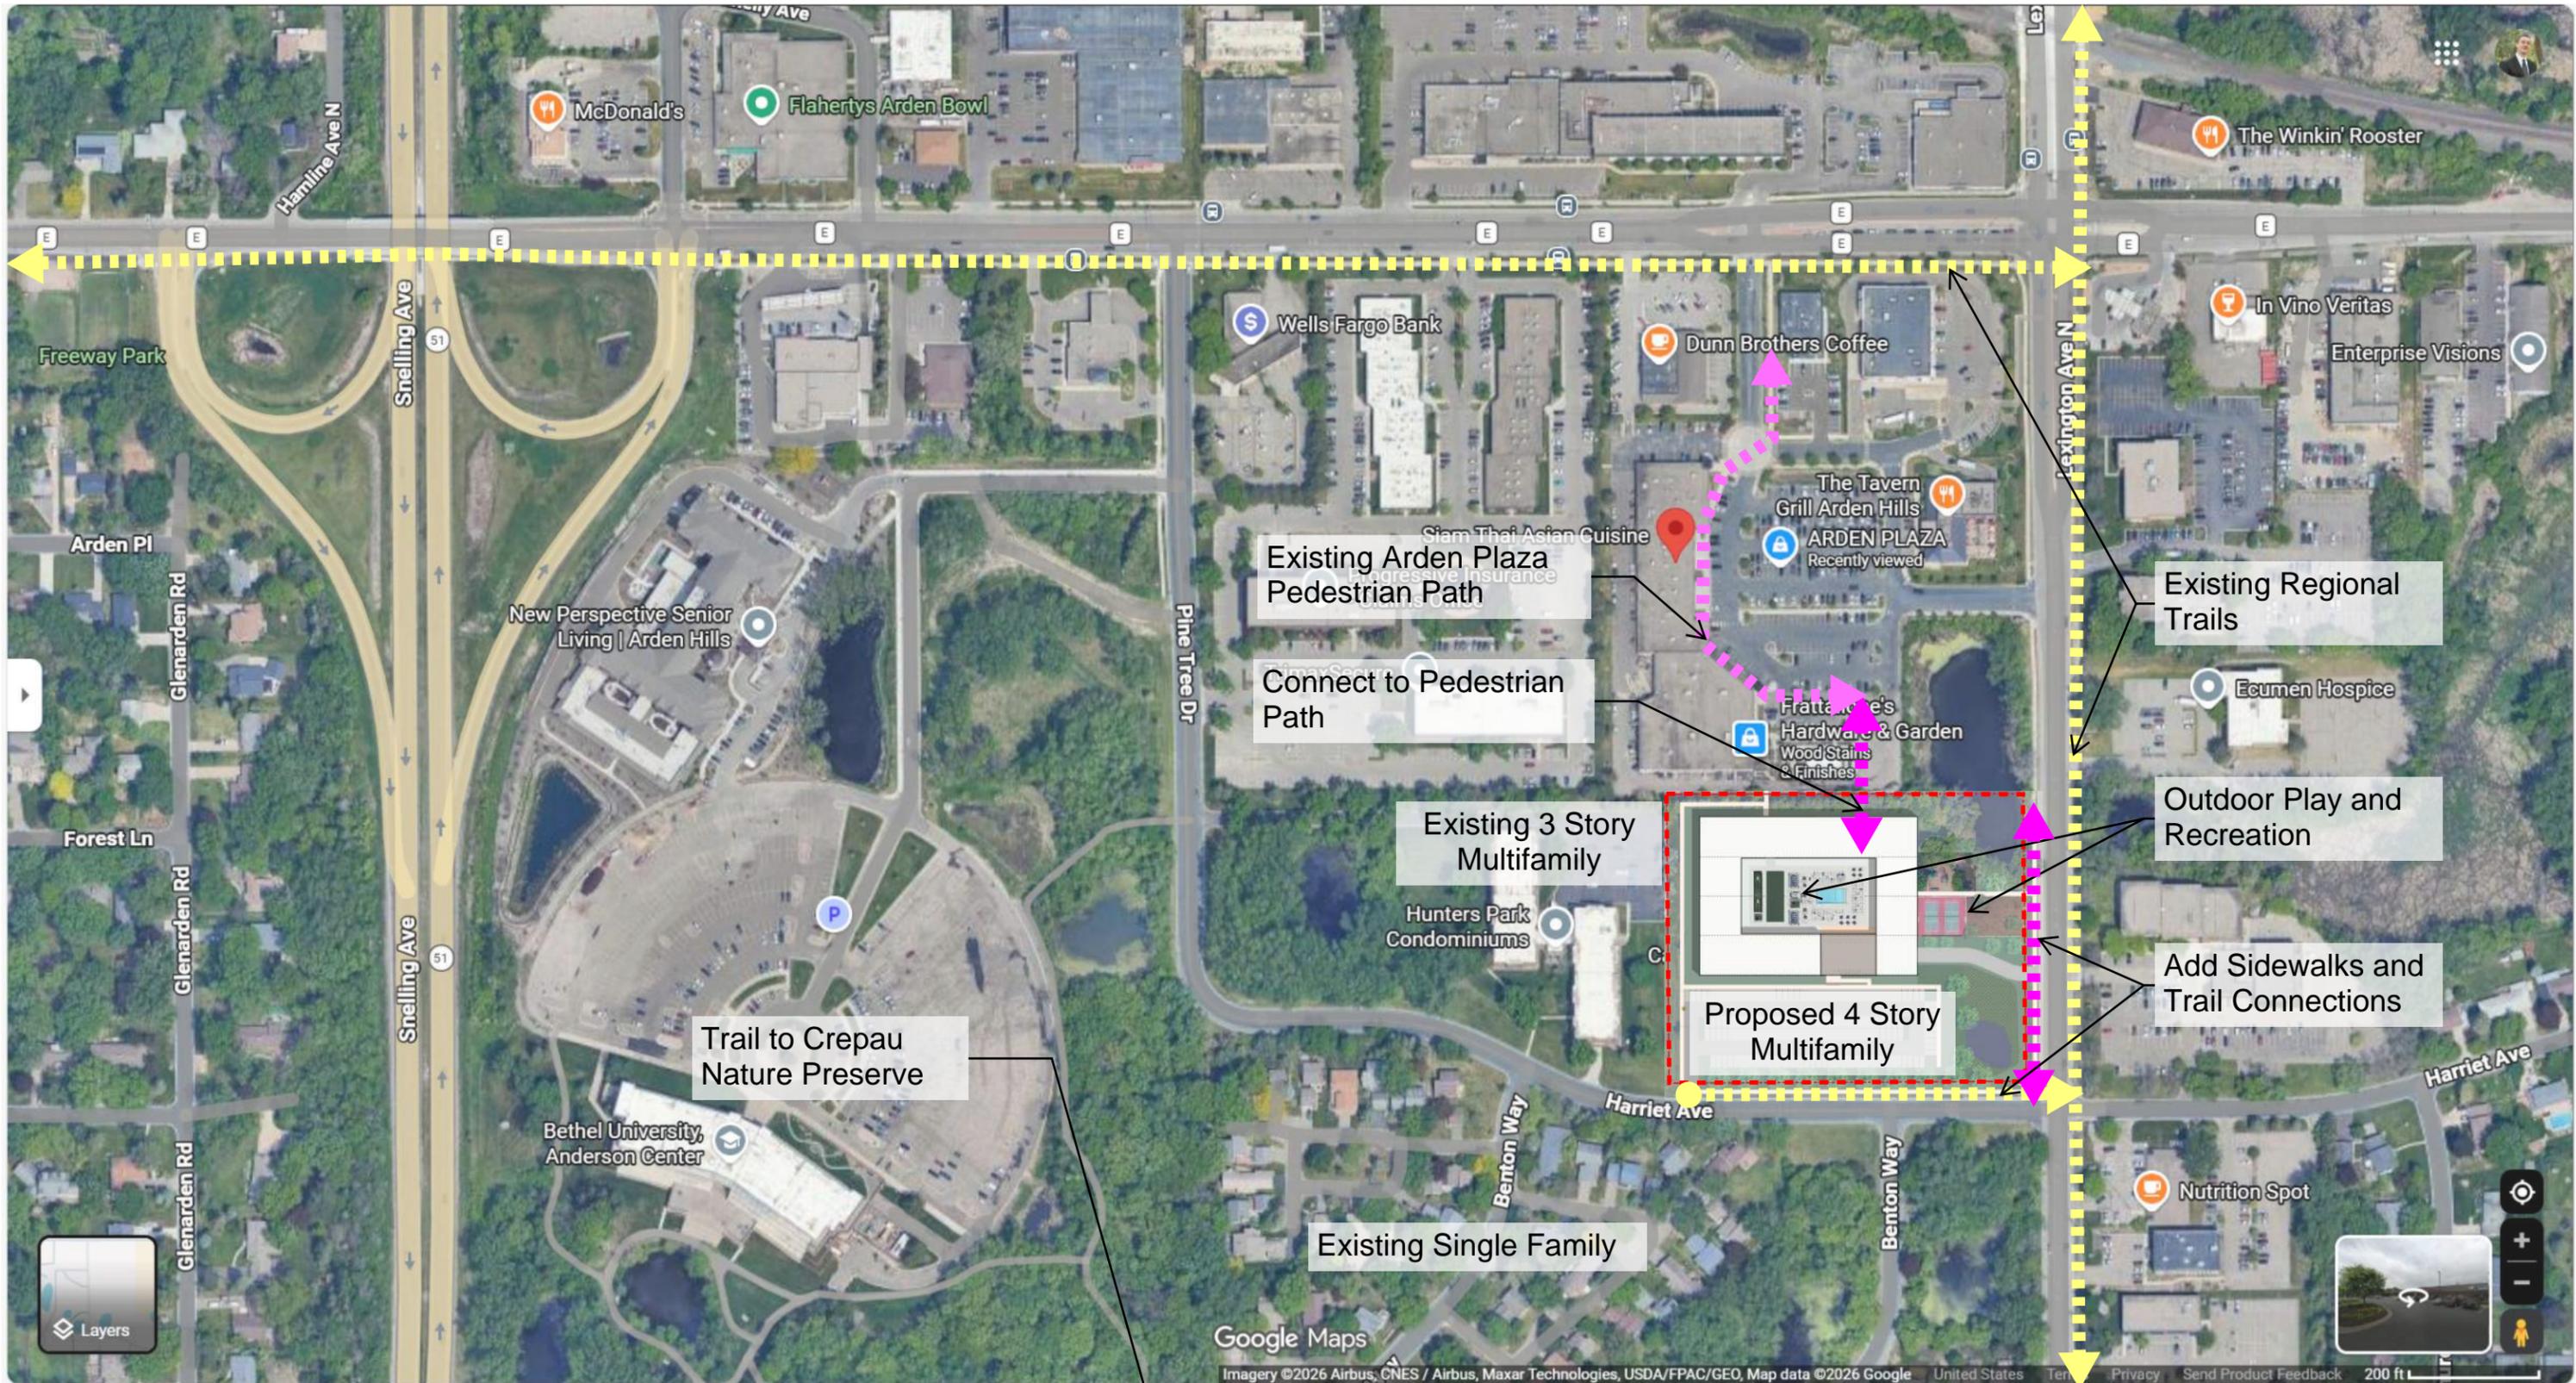

3499 Lexington, Arden Hills, MN

PROPOSED CONTEXT SITE PLAN


JANUARY 30th, 2025 | JLG 250296 | © 2026 JLG ARCHITECTS



DESIGN FOR LIFE



ROERS
COMPANIES

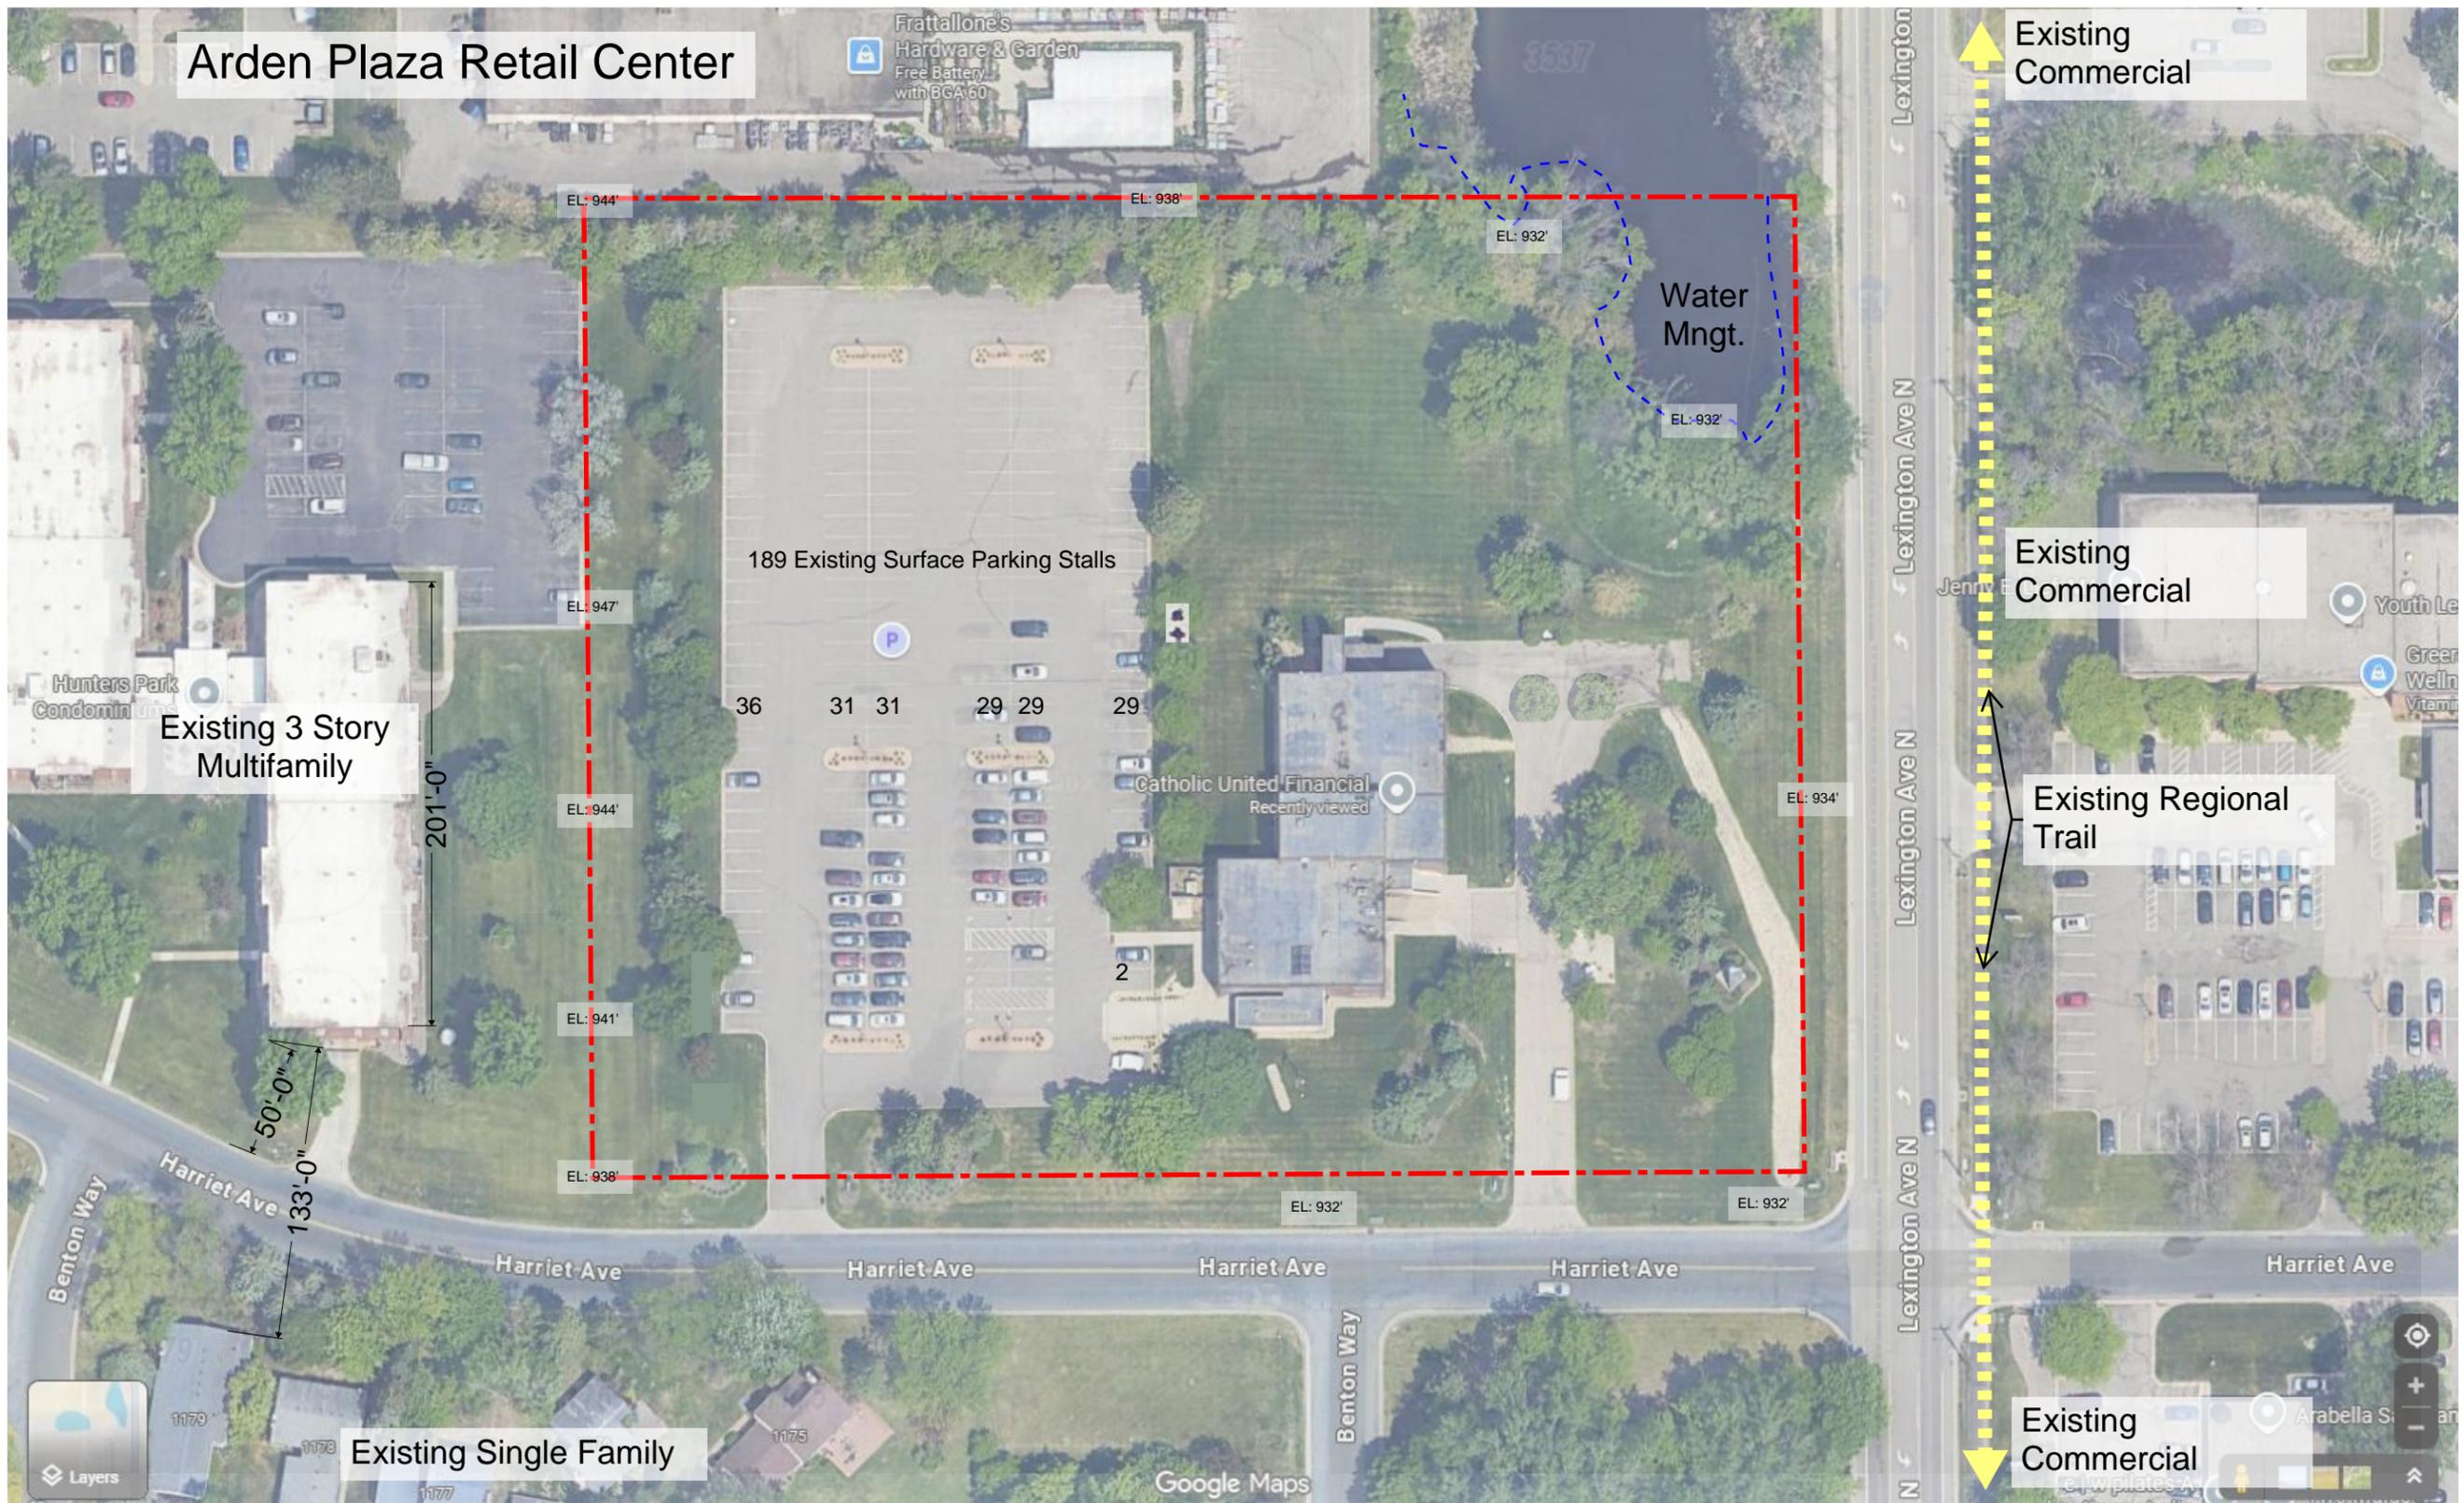


3499 Lexington, Arden Hills, MN

EXISTING SITE PLAN

JANUARY 30th, 2025 | JLG 250296 | © 2026 JLG ARCHITECTS



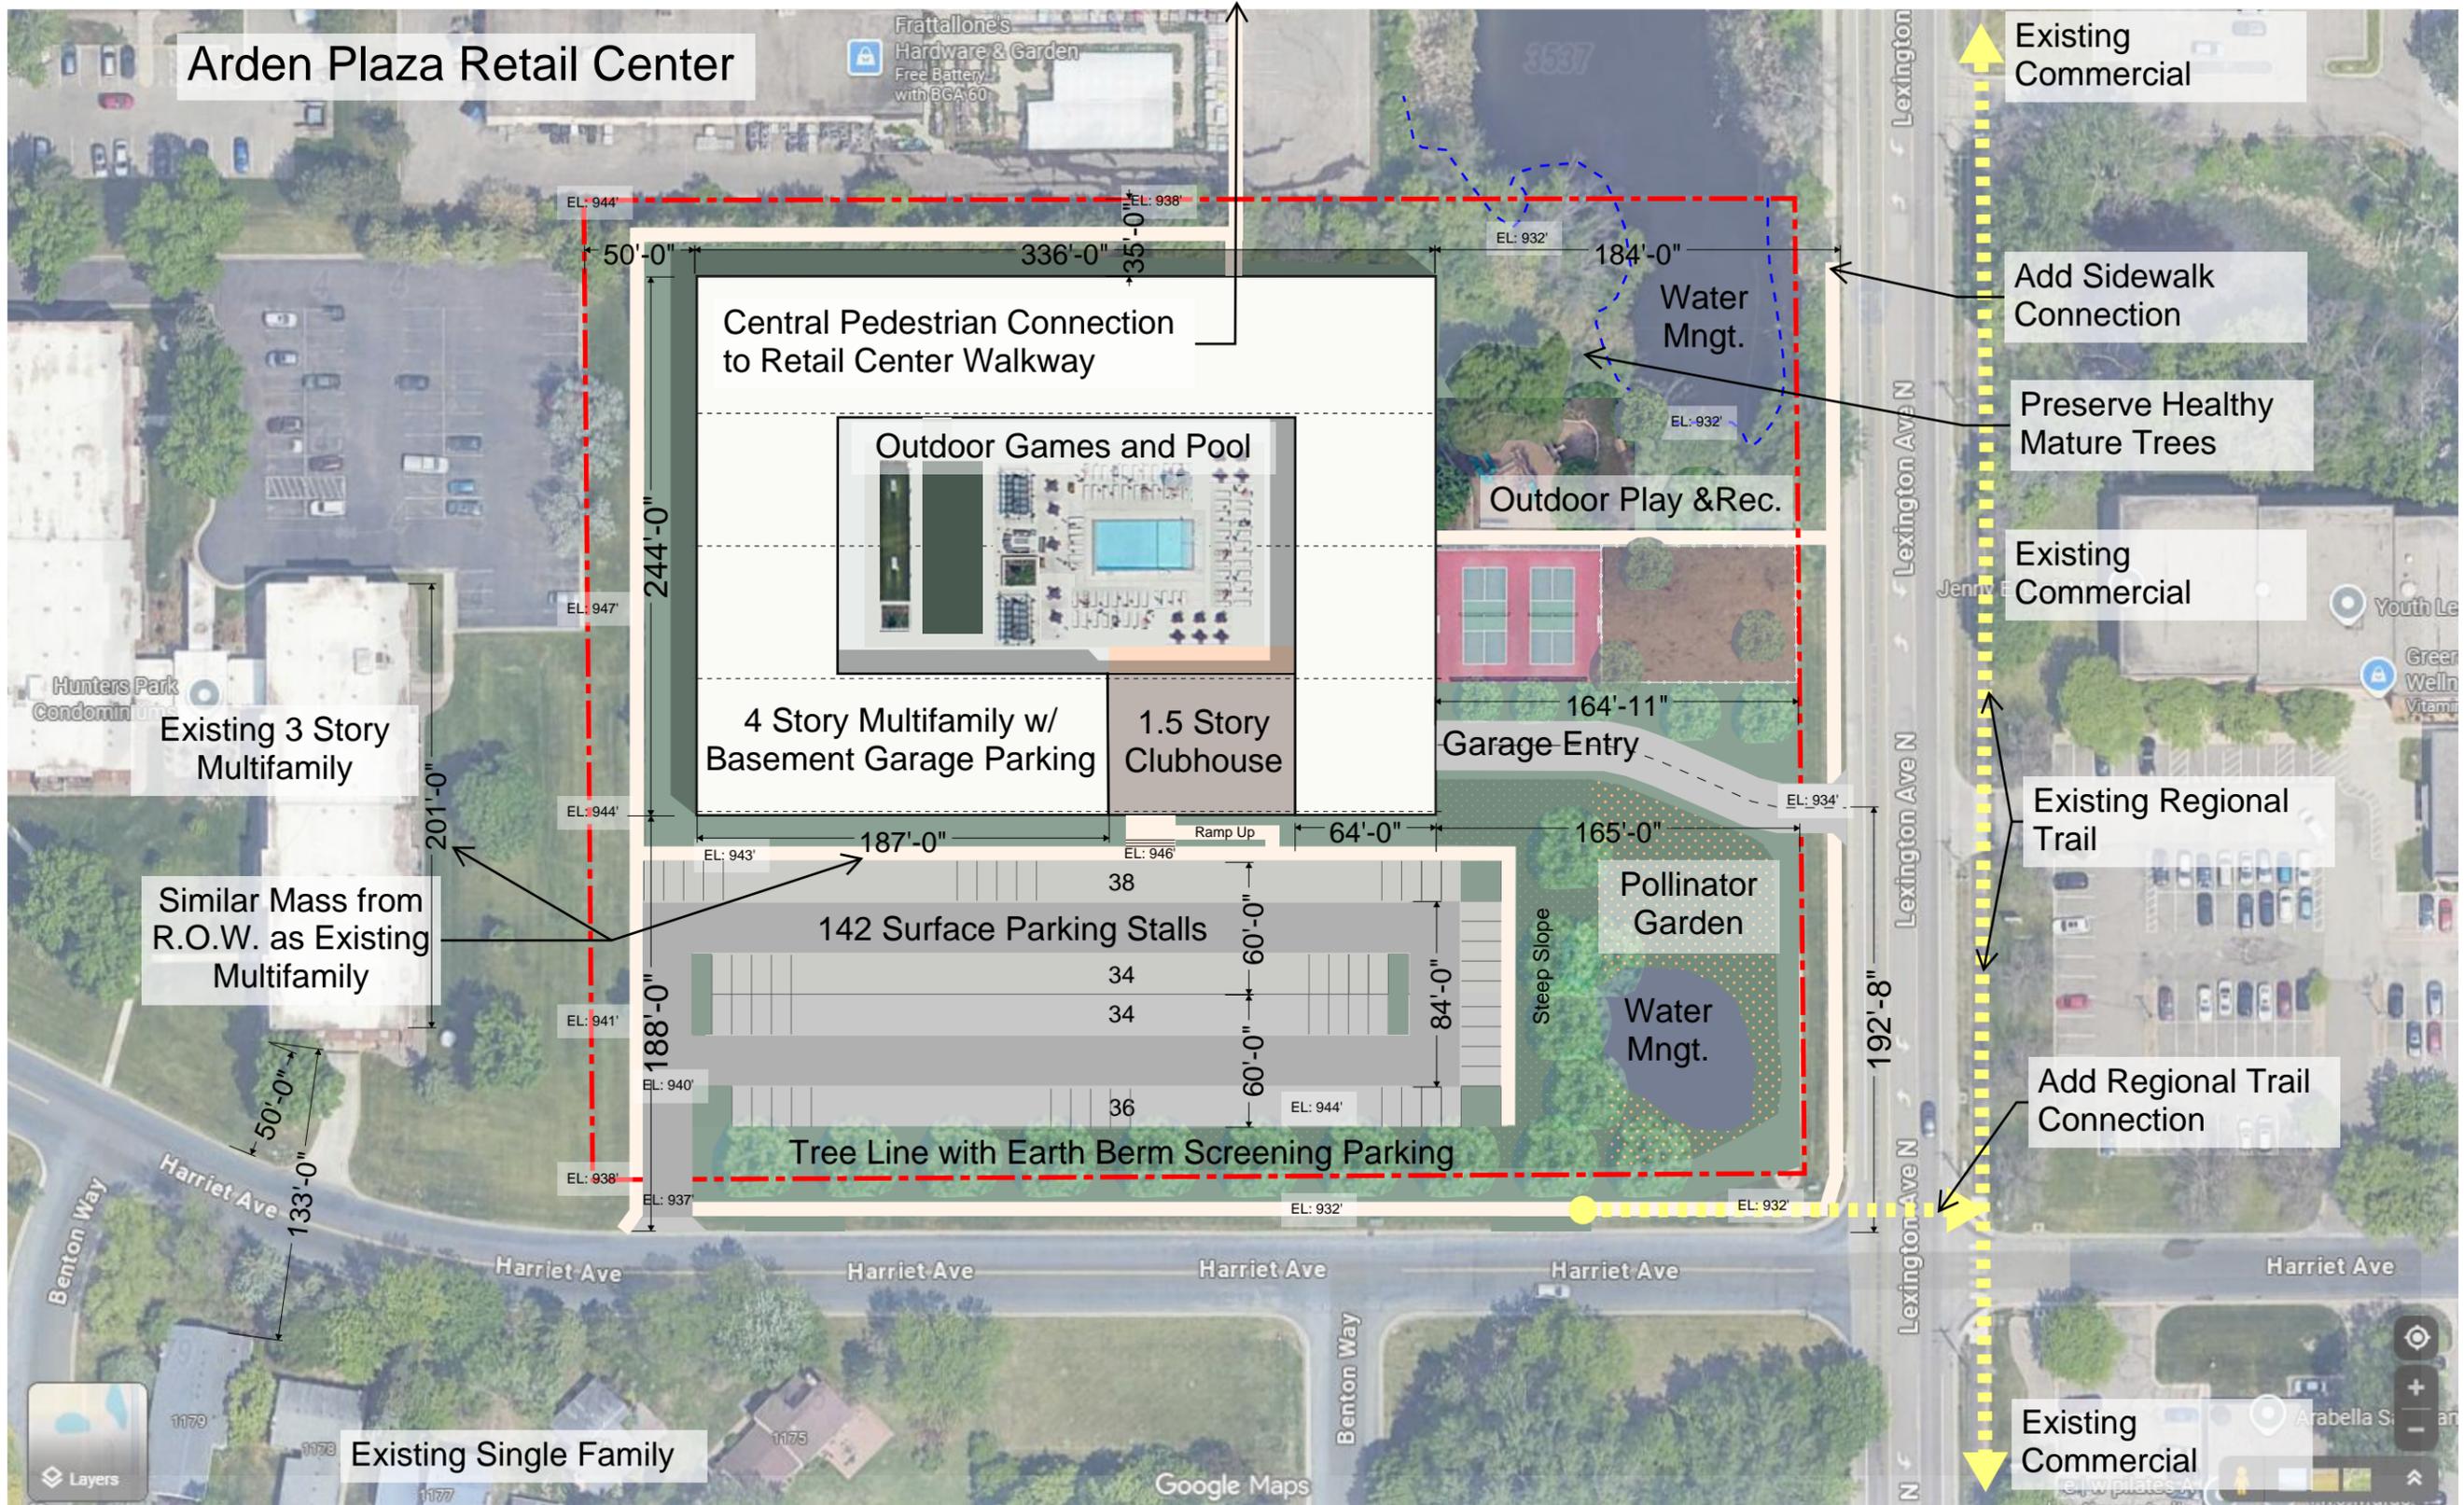

3499 Lexington, Arden Hills, MN

PROPOSED SITE PLAN

JANUARY 30th, 2025 | JLG 250296 | © 2026 JLG ARCHITECTS



ROERS
COMPANIES