


Attachment A

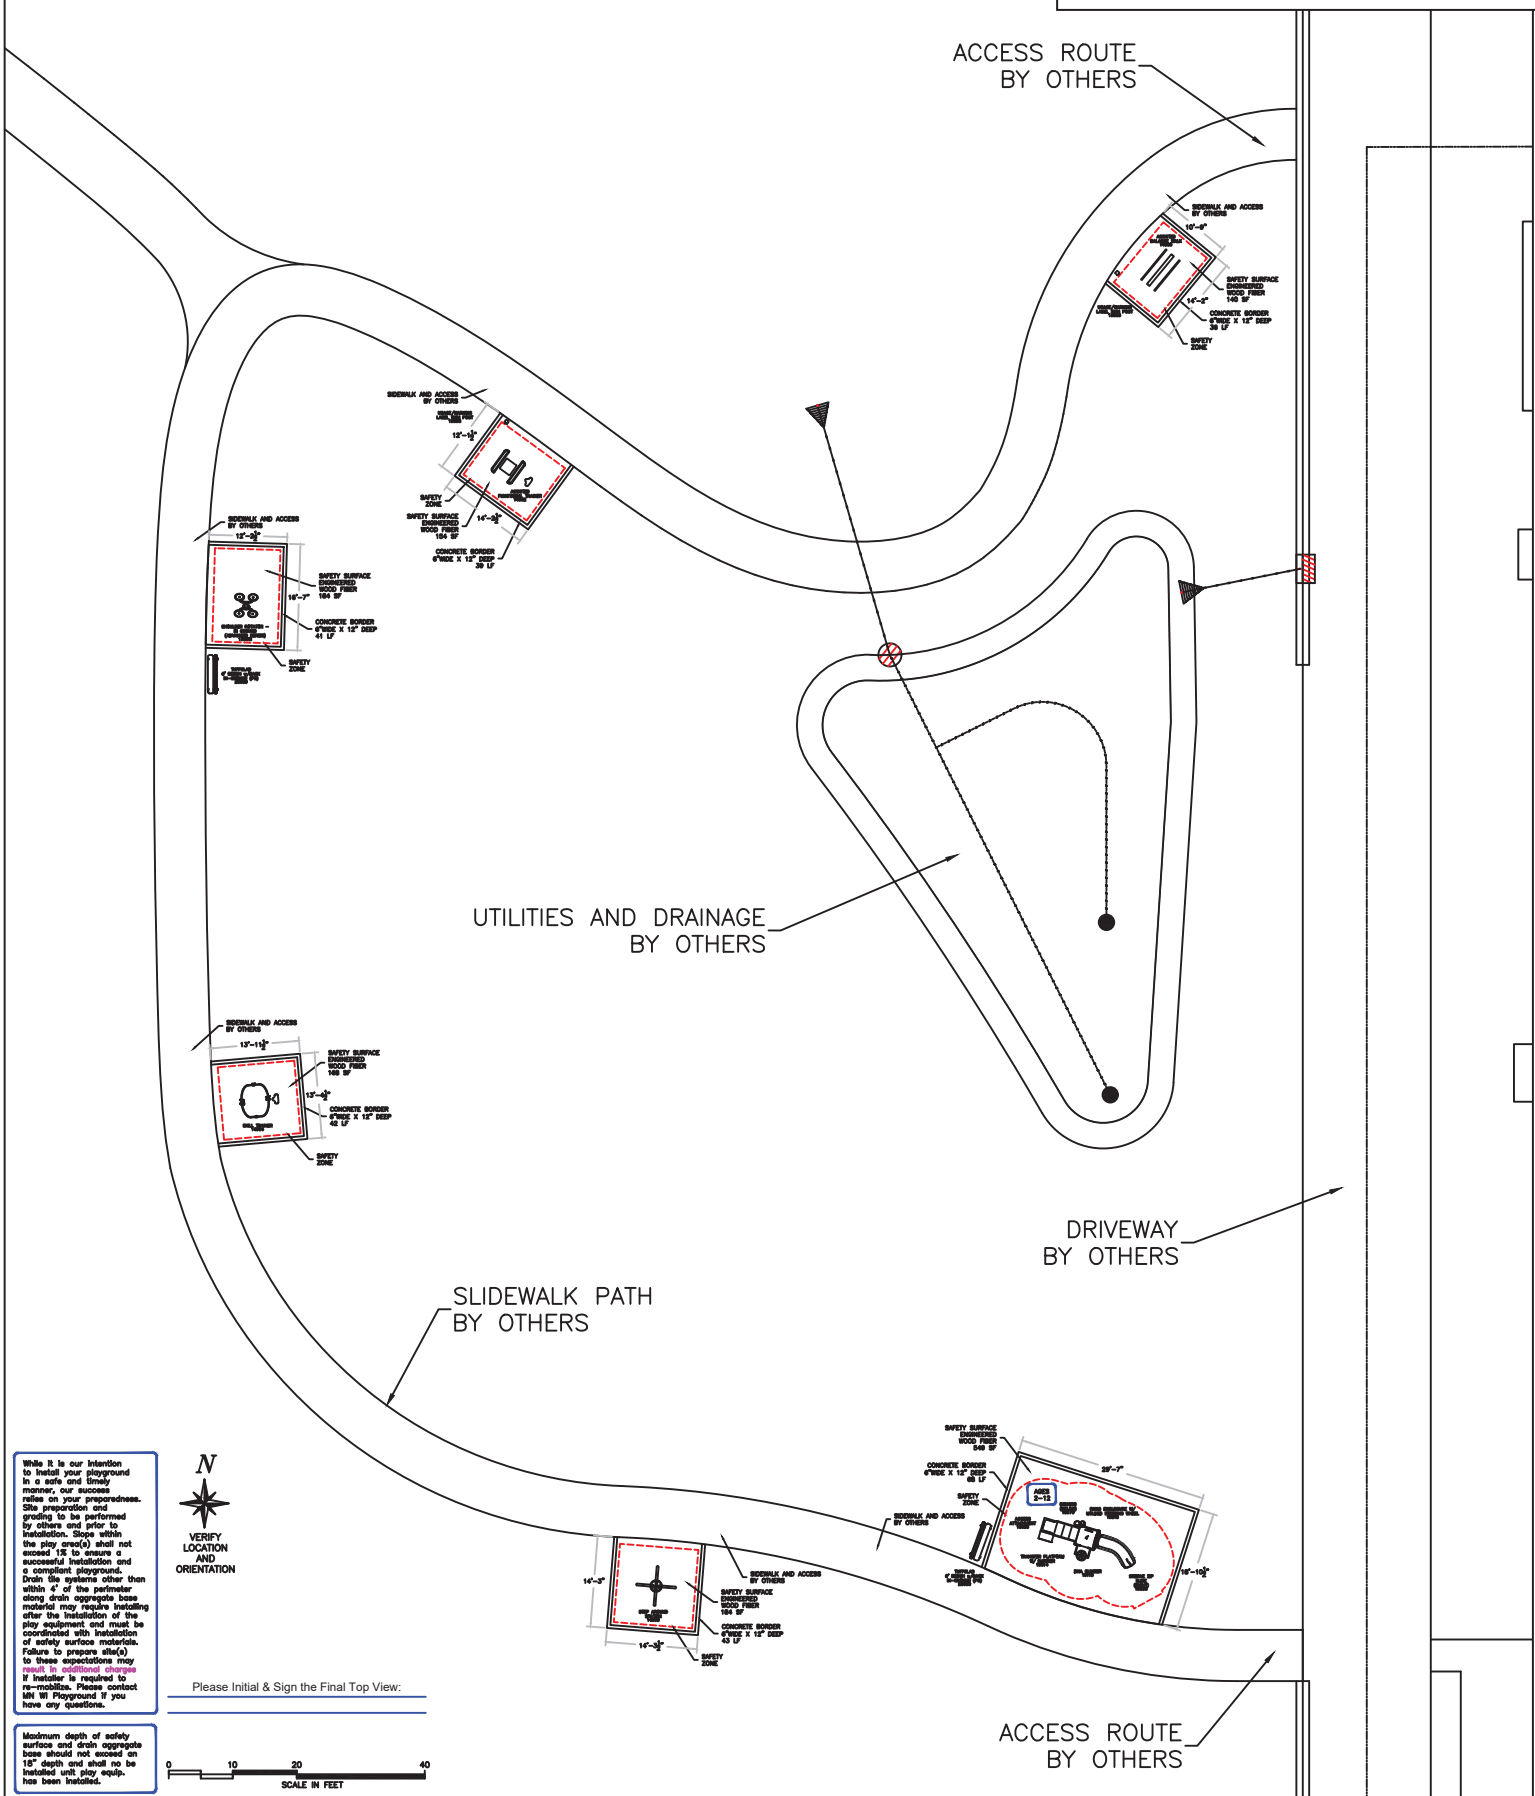

While it is our intention to install your playground in a safe and timely manner, our success relies on your preparedness. Site preparation and grading to be performed by others and prior to installation. Slopes within the play area(s) shall not exceed 15% to ensure a successful installation and a compliant playground. Drain the systems other than within 4' of the perimeter along drain aggregate base material may require installing after the installation of the play equipment and must be coordinated with installation of safety surface materials. Failure to prepare site(s) to these expectations may result in additional charges. If installer is required to re-mobilize, please contact MN W! Playground if you have any questions.



Please Initial & Sign the Final Top View:



Mfg. By:

 Enriching Childhood Through Play.

Sold & Distributed By:

P.O. Box 27328, Golden Valley, MN 55427
 763-546-7787 1-800-622-5425
 Fax 763-546-5050
 E-Mail info@mnwplay.com

Arden Hills Senior Living
 Arden Hills, Minnesota

5-2-21

DWG. D10570H2